

NOT TO SCALE (SECTION = 43'-0")
 NOTES: SEE MECHANICAL WORK FOR
 FINISH ON END DETAILS


JOIST BEARING ELEV	
①	(+14'-8")
②	(+13'-4")

BLDG. #11 ROOF FRAMING PLAN
 SCALE: 1/8" = 1'-0"

WALL REINFORCING SCHEDULE		
DESIG.	FTG. DOWELS	WALL REINF.
◇	#5 @ 96" o.c.	#5 @ 96" o.c.
◇	#5 @ 80" o.c.	#5 @ 80" o.c.
◇	#5 @ 64" o.c.	#5 @ 64" o.c.
◇	#5 @ 48" o.c.	#5 @ 48" o.c.
◇	#5 @ 32" o.c.	#5 @ 32" o.c.
◇	#5 @ 24" o.c.	#5 @ 24" o.c.
◇	#5 @ 16" o.c.	#5 @ 32" o.c.
◇	#5 @ 8" o.c.	#5 @ 24" o.c.
◇	#6 @ 48" o.c.	#6 @ 48" o.c.
◇	#6 @ 32" o.c.	#6 @ 32" o.c.
◇	#6 @ 24" o.c.	#6 @ 24" o.c.
◇	#6 @ 16" o.c.	#6 @ 32" o.c.
◇	#6 @ 8" o.c.	#6 @ 24" o.c.
◇	1 #5	1 #5
◇	2 #6	2 #6

FOUNDATION SCHEDULE		
DESIG.	SIZE (width x height)	REINFORCING
△	THICK END 1'-6" x 10' CONT.	2 #5 CONT., BOT.
△	1'-6" x 10' CONT.	2 #5 CONT., BOT.
△	2'-0" x 10' CONT.	2 #5 CONT., BOT.
△	4'-0" x 10' CONT.	4 #5 CONT., BOT.
△	2'-4" x 10' CONT.	2 #5 CONT., BOT.
△	2'-8" x 10' CONT.	3 #5 CONT., BOT.
△	2'-0" x 2'-0" x 10"	2 #5 EACH WAY
△	12'-0" x 7'-4" x 2'-0" H	10 #5 @ 10" T & B / 6 #5 @ 12" T & B
△	4'-0" x 4'-0" x 2'-0" H	4 #5 @ 3'-6" E.W. / T & B.
△	4'-0" x 2'-6" x 10" H	3 #5 @ 3'-6" / 3 #5 @ 10"

BLDG. #11 FOUNDATION AND PARTIAL FLOOR PLAN
 SCALE: 1/8" = 1'-0" FIN. FLOOR ELEV.: 96.0 MSL. = (+0'-0")

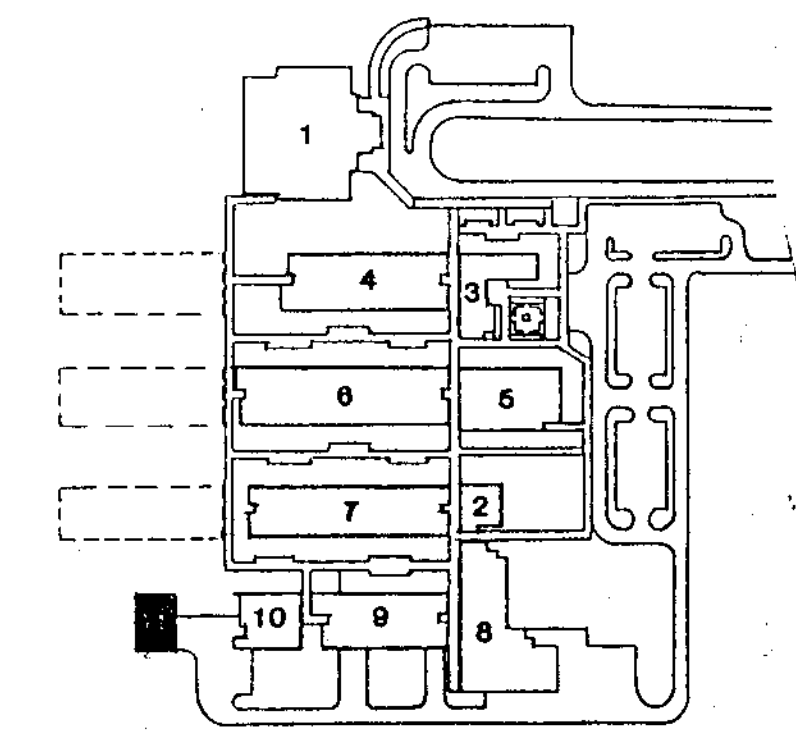

KEY PLAN

Handwritten signature and date: *RRB* 12/15/98

DRAWN	CHECKED	REVISIONS
RA	RRB	

SHEET TITLE
 ROOF FRAMING PLAN
 FOUNDATION & PARTIAL FLOOR PLAN
 BLDG. #11

JOB NO.
 S87-26
 SHEET 5-21
 OF 73