


SECOND FLOOR PLAN - 1/4" = 1'-0"

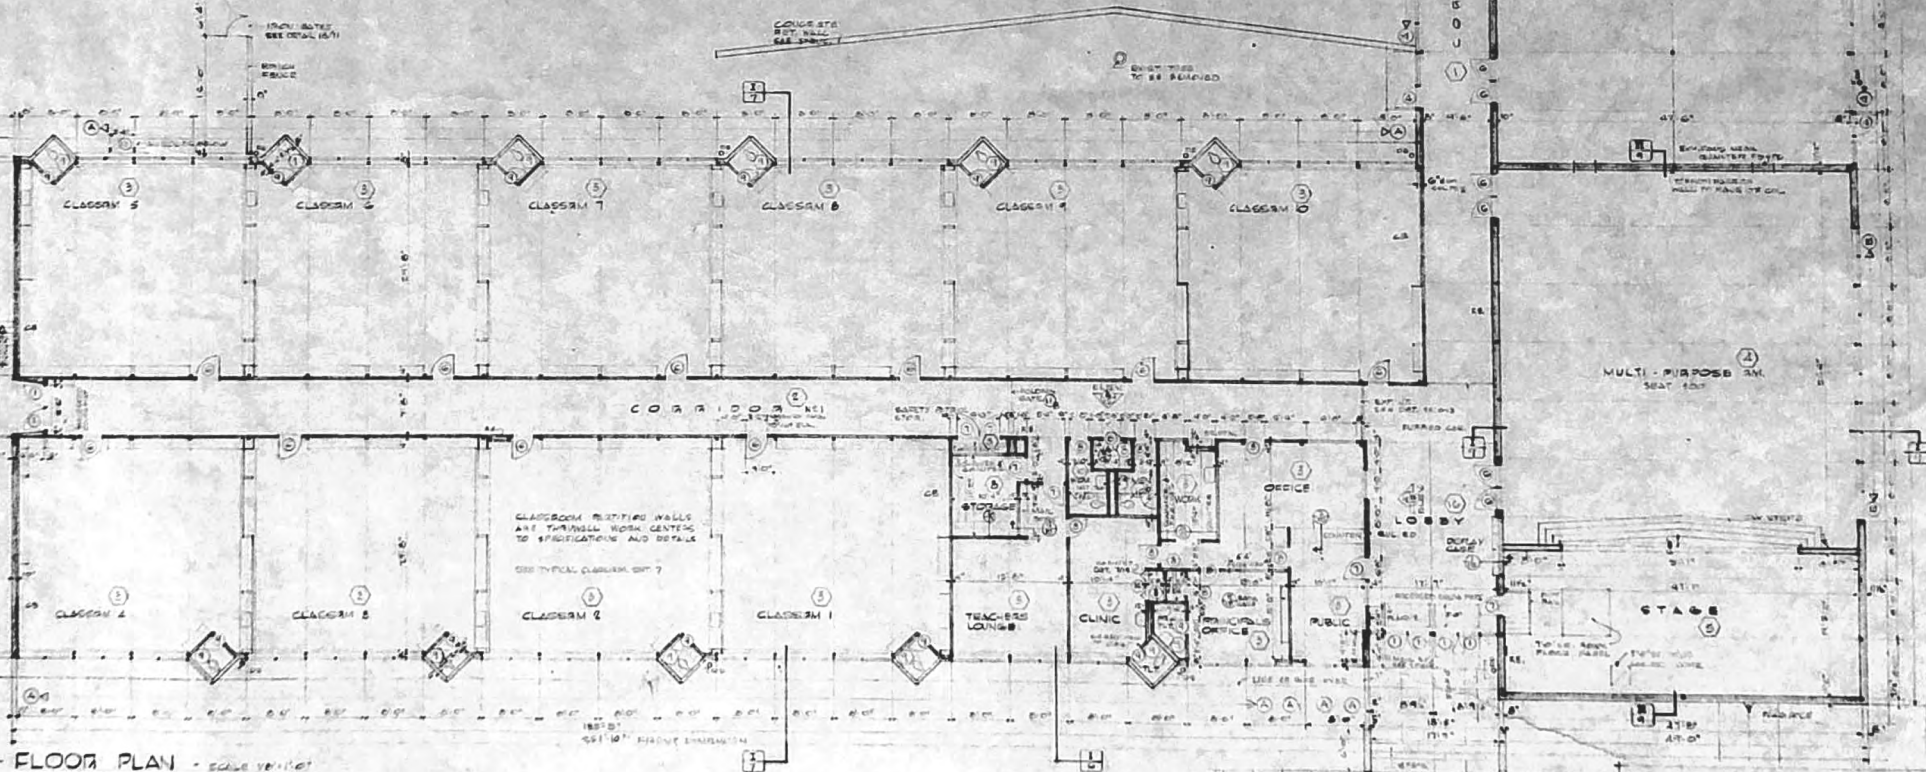

FLOOR PLAN - SCALE 1/4" = 1'-0"

SUMMARY OF AREAS

CLASSROOMS, THIS	15,500
MULTI-PURPOSE ROOM, 18,000	
TOTAL	26,000 SQ. FT.

MATERIAL INDICATIONS

BRICK	BRICK
CONCRETE BLOCK	CONCRETE BLOCK
STRUCTURAL GLAZED TILE	STRUCTURAL GLAZED TILE
CONCRETE	CONCRETE
TERAZZO	TERAZZO
METAL	METAL
WOOD	WOOD
ROOF DECK	ROOF DECK

ABBREVIATIONS

P.R.	PER EXTENDING OVER
A.C.	AC-HVAC DUCTS
D.F.N.	DRINK FOUNTAIN
N.F.C.	NOT IN CONTRACT
D.C.	DOWNCUT
C.B.	CURB CUT
E.V.	EXTENSION VENT

NOTES

1. BUILDING A METAL ROOFING AS PER SPEC. LAY IN
N.E. & W. END TO BE 1/2" MIN. LAY IN METAL
SHUERS. LOCATED IN 2nd & 3rd FLOORS.

WRIGHTFIELD STREET AND BURNING 1000
FOR THE TRUSTEES OF THE JAMES J.
MUNICIPAL SEPARATE SCHOOL DISTRICT

WM. RAY JR. & ASSOCIATES
ARCHITECTS
ASSOCIATION
JACKSON