



FIRST FLOOR PLAN - PART "A"
SCALE: 1/8" = 1'-0"

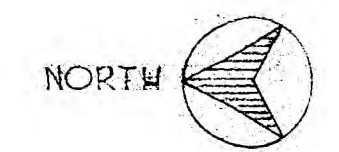

NEW BUILDING FOR
ROWAN JUNIOR HIGH SCHOOL
 136 EAST ASH STREET JACKSON, MISSISSIPPI
 JACKSON MUNICIPAL SEPARATE SCHOOL DIST.
 JACKSON, MISSISSIPPI
BARLOW & PLUNKE
 GODFREY, BASSETT & P.
 ASSOCIATED ARCHITECTS & ENG.
 JACKSON, MISSISSIPPI

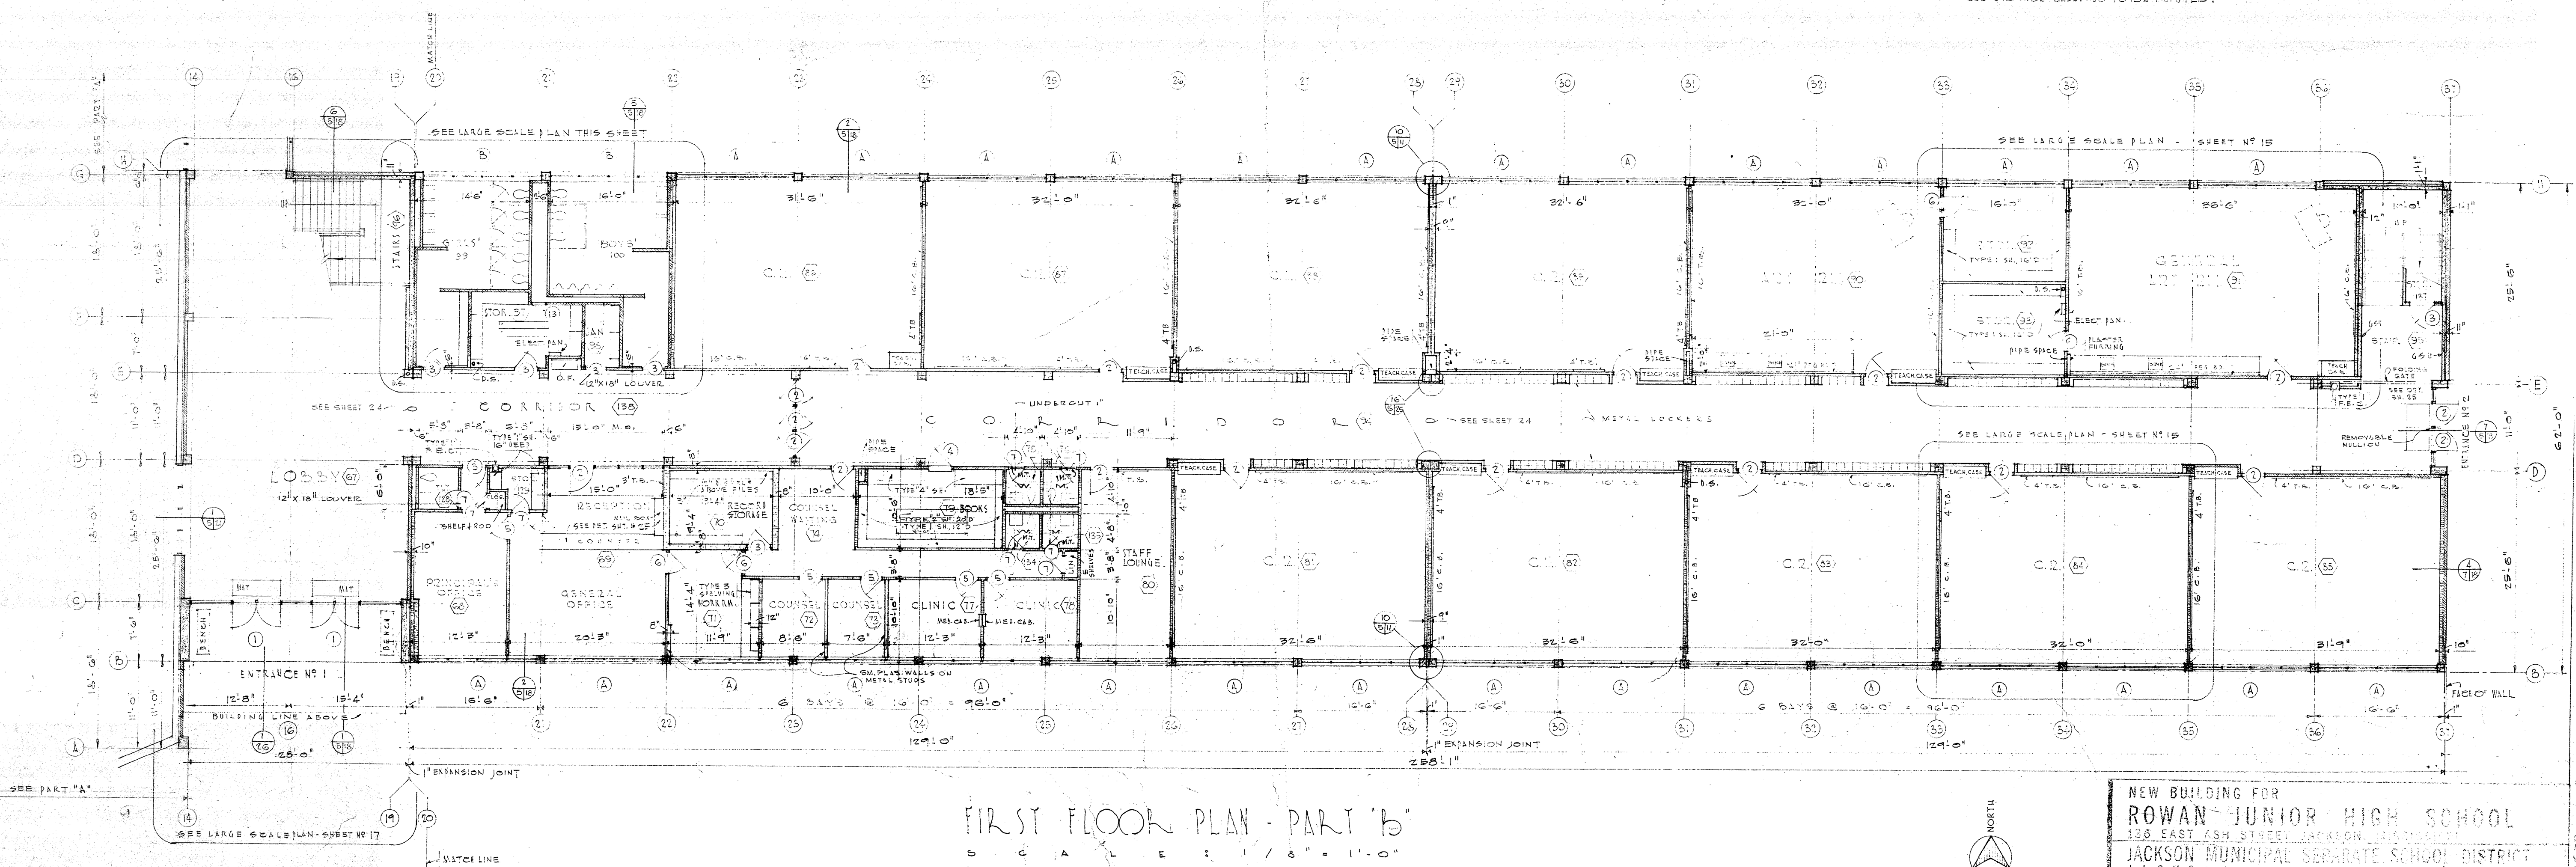


FIRST FLOOR PLAN - PART "B"

SCALE: 1/8" = 1'-0"

ALL PARTITIONS 4" NOM. THICKNESS UNLESS OTHERWISE NOTED.

161 TWO PERSON LOCKERS - 322 OPENINGS - THIS FLOOR

F.E.C. = FIRE EXTINGUISHER IN CABINET

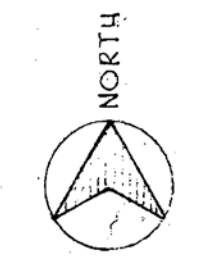

NEW BUILDING FOR
ROWAN JUNIOR HIGH SCHOOL
 136 EAST ASH STREET JACKSON, MISSISSIPPI
 JACKSON MUNICIPAL SEPARATE SCHOOL DISTRICT
 JACKSON, MISSISSIPPI

BARLOW & PLUNKETT
 GODFREY, BASSETT & PITTS
 ASSOCIATED ARCHITECTS & ENGINEERS
 JACKSON, MISSISSIPPI

REVISIONS

CONTRACTOR SHALL
 ALL DRAWINGS AND
 VERIFY ALL DIMENSIONS
 AT THE JOB SITE

DRAWN BY J.E.L.
 CHECKED BY C.C.
 JOB NO. 60-04
 DATE NOV. 9, 1953

5
 OF 53 SHEETS