




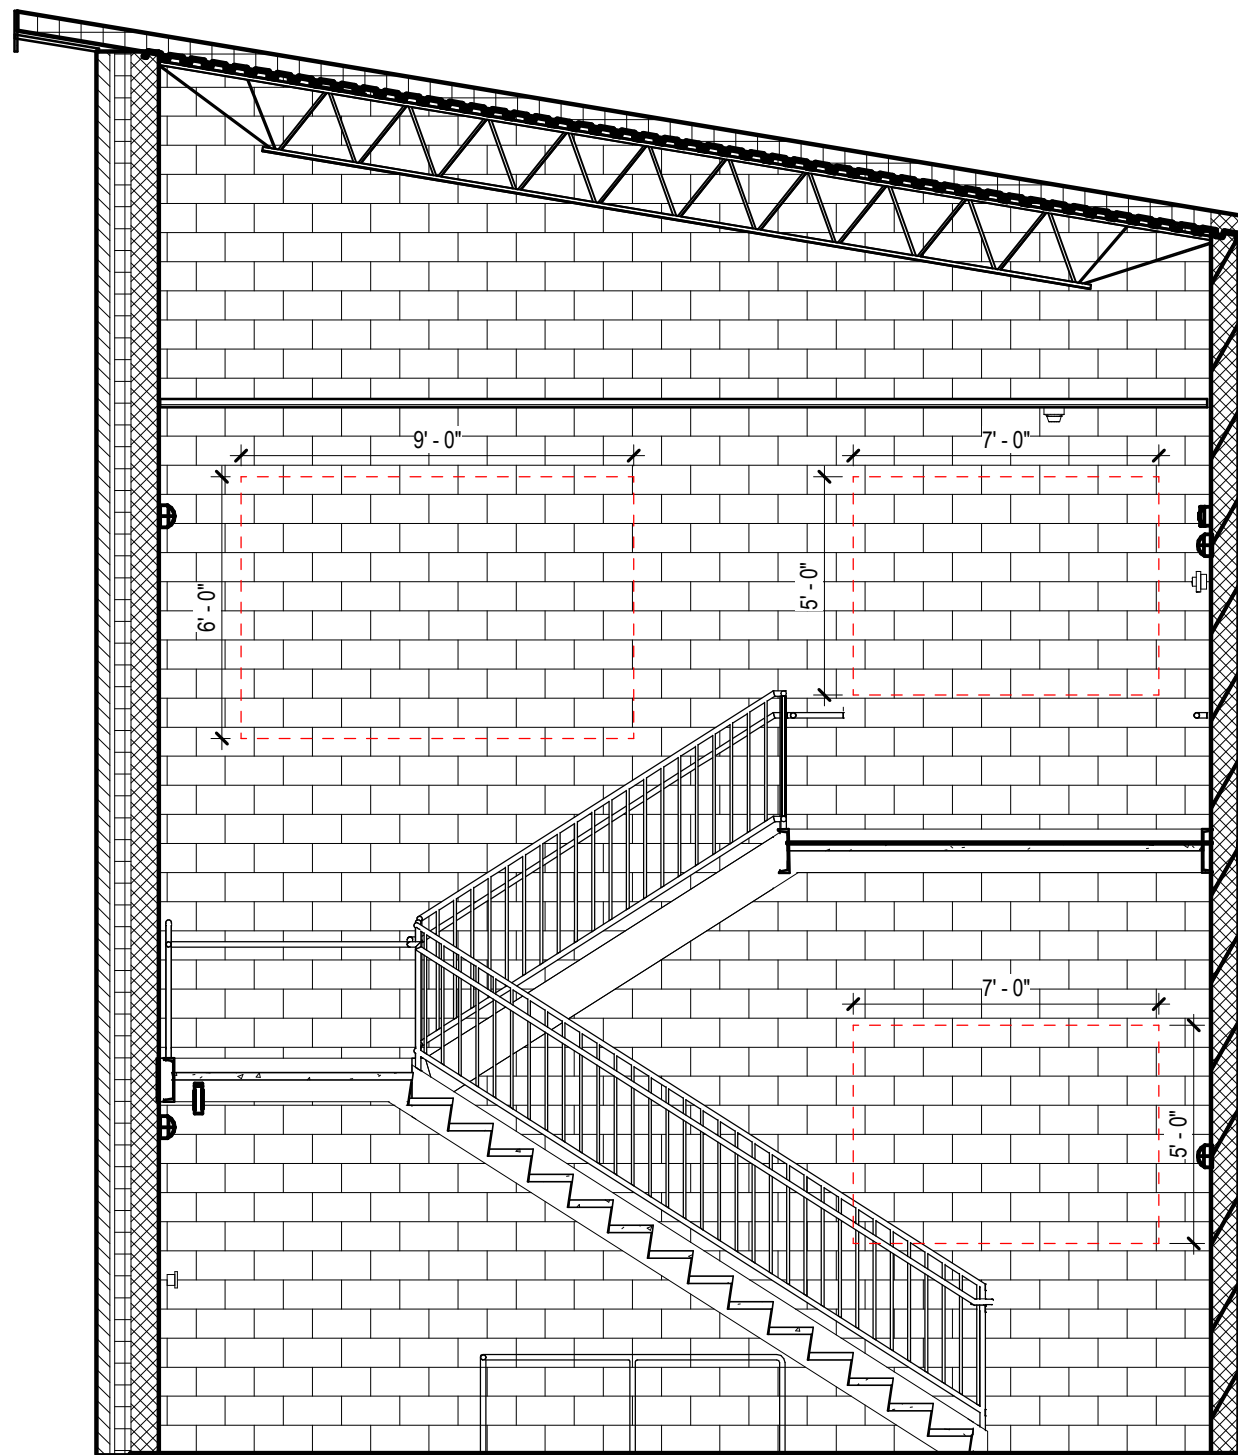


STAIR S111

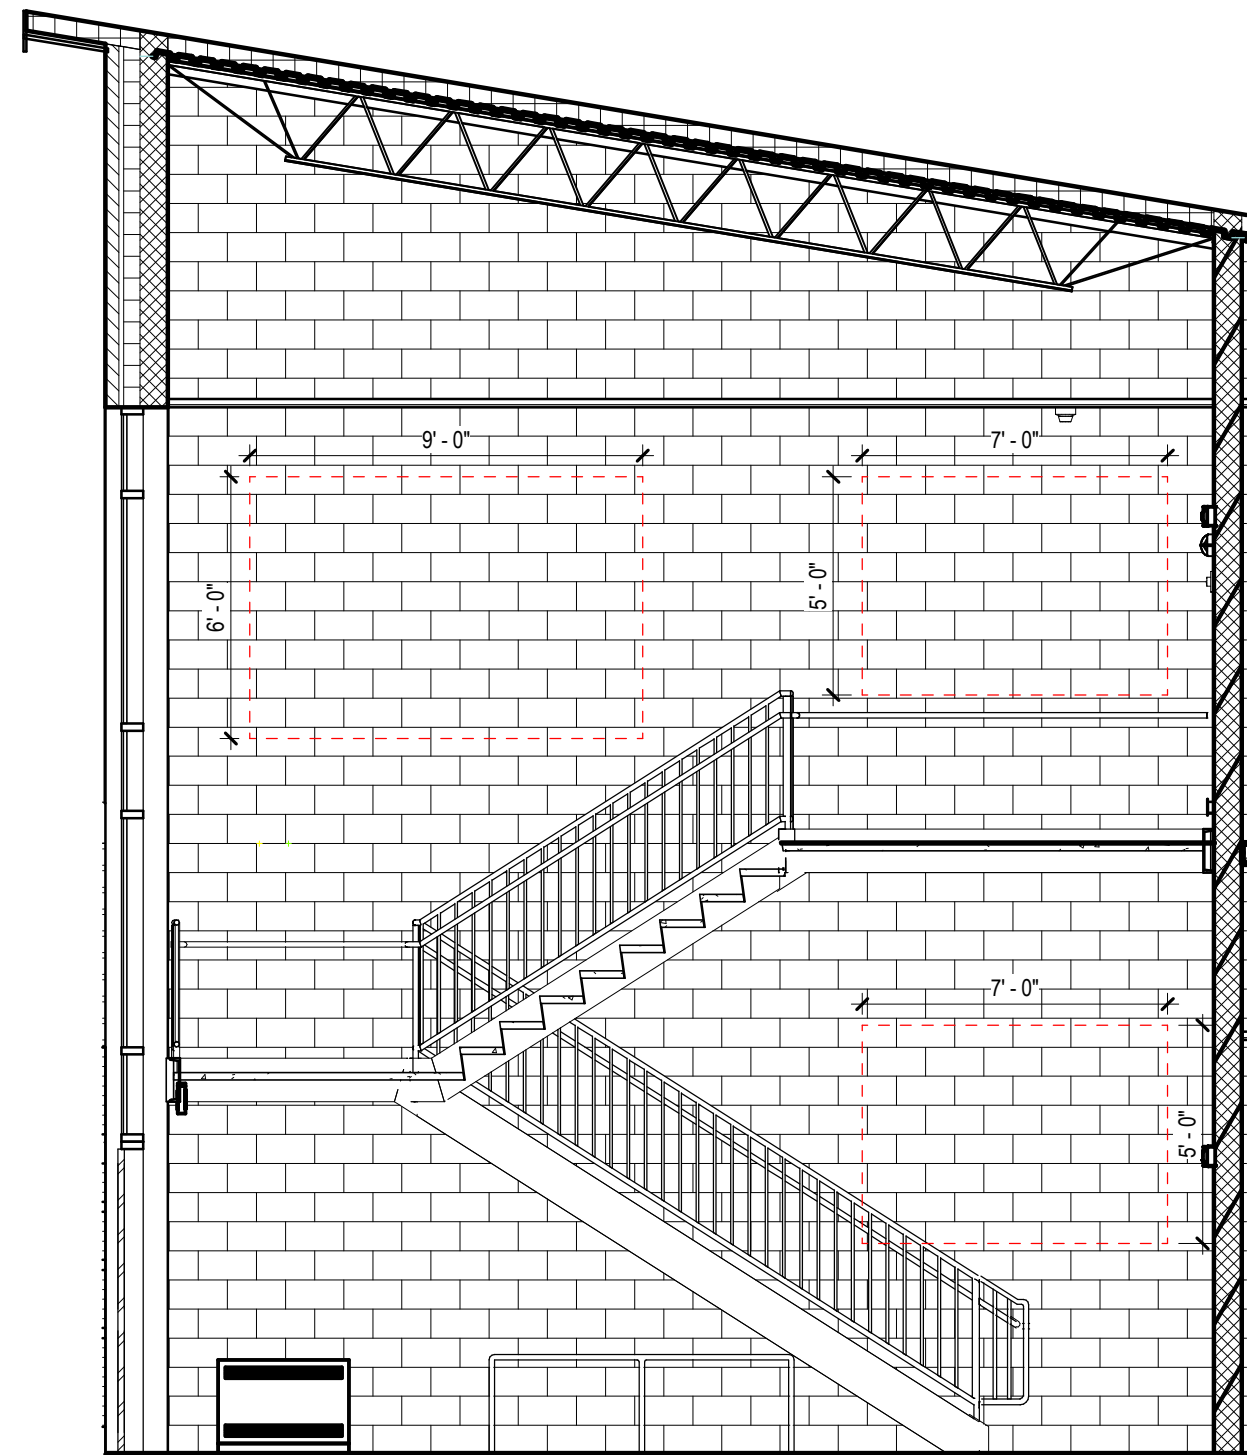


STAIR S110

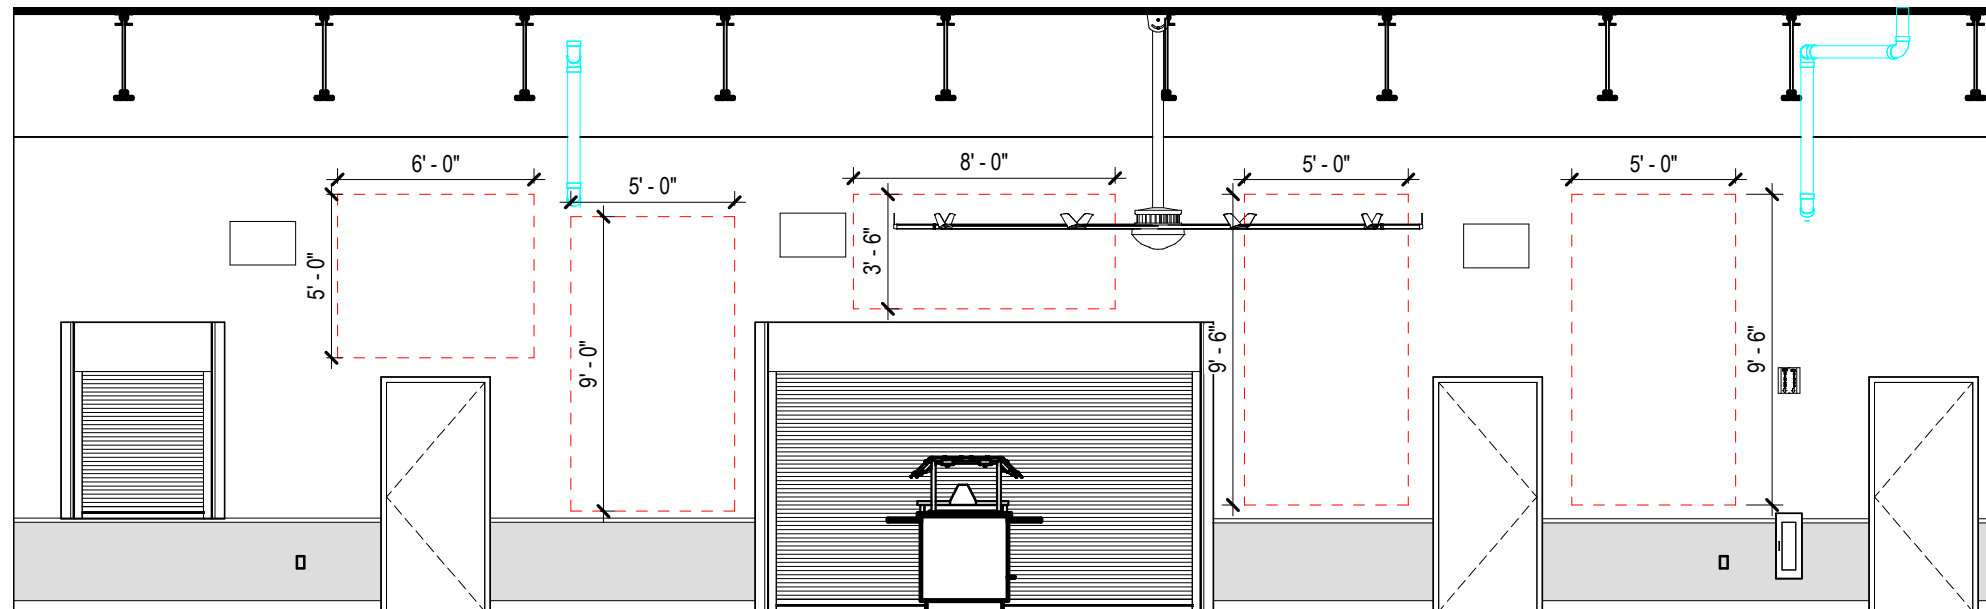



CAFETERIA ELEVATION - NORTH WALL

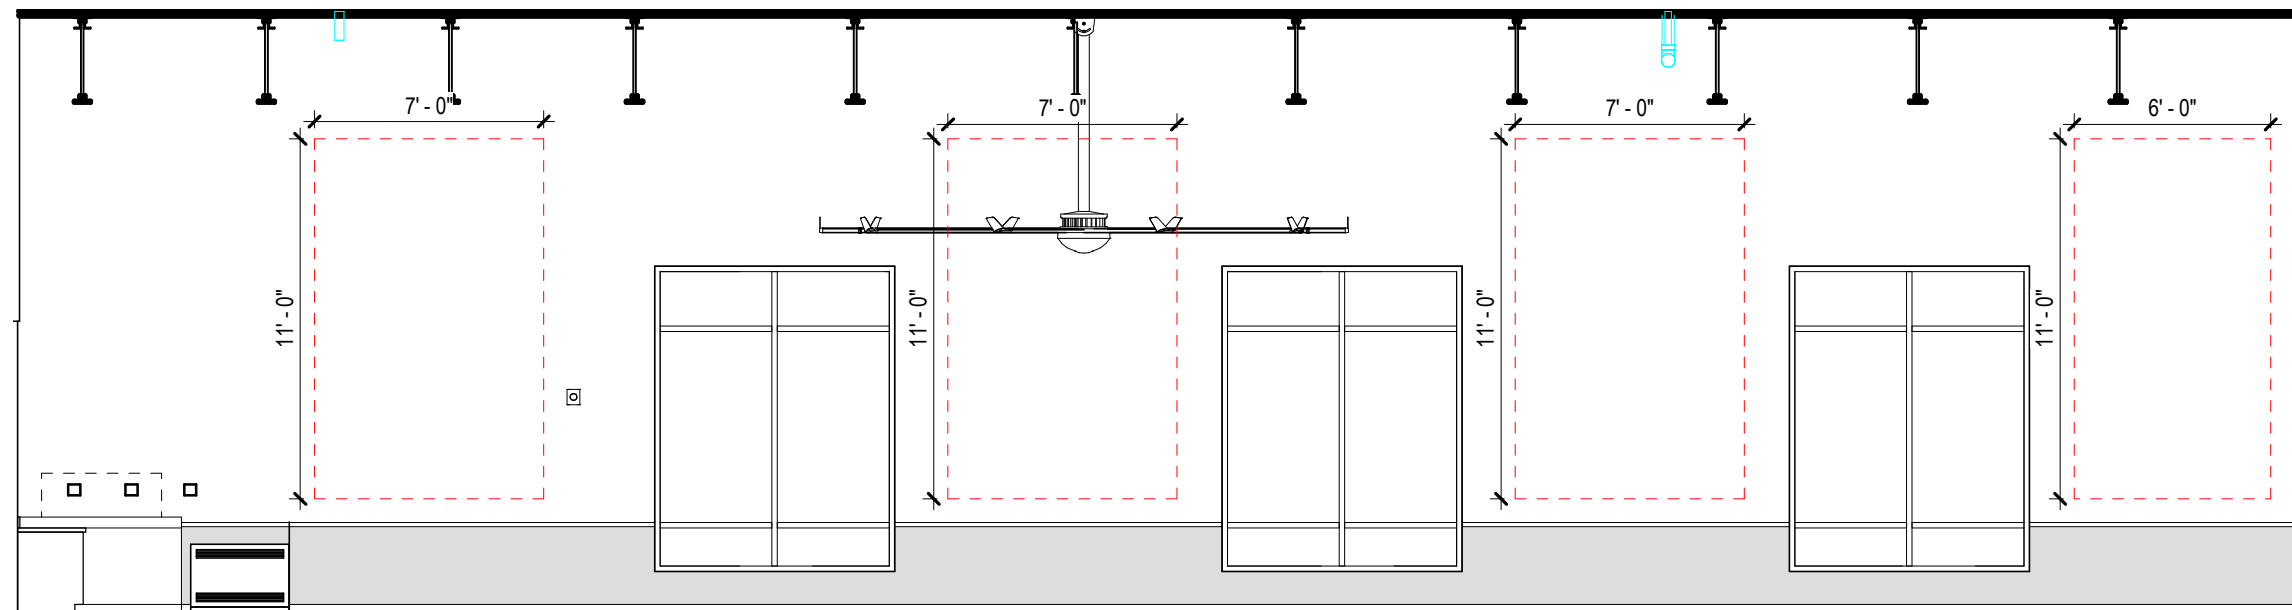

CAFETERIA ELEVATION - SOUTH WALL

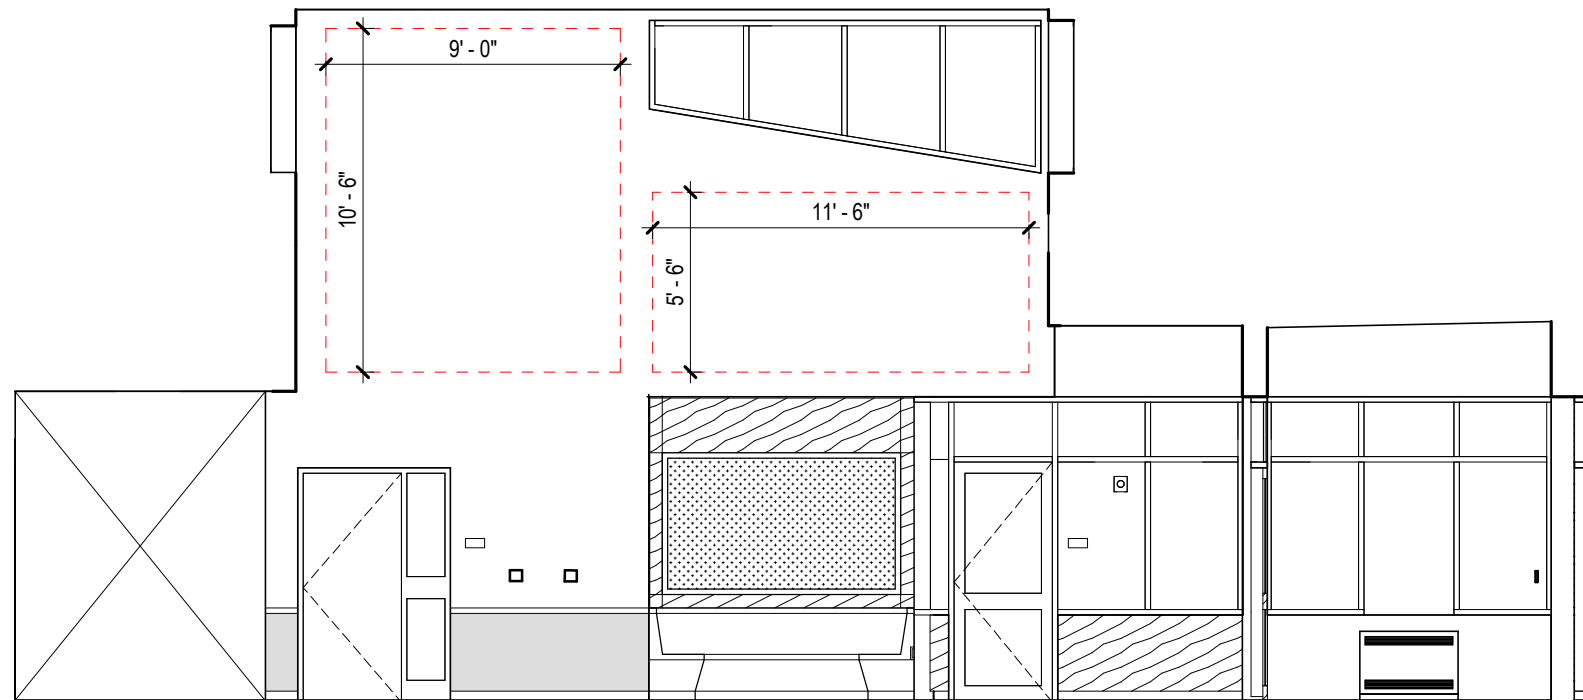

CORRIDOR ELEVATION - EAST WALL

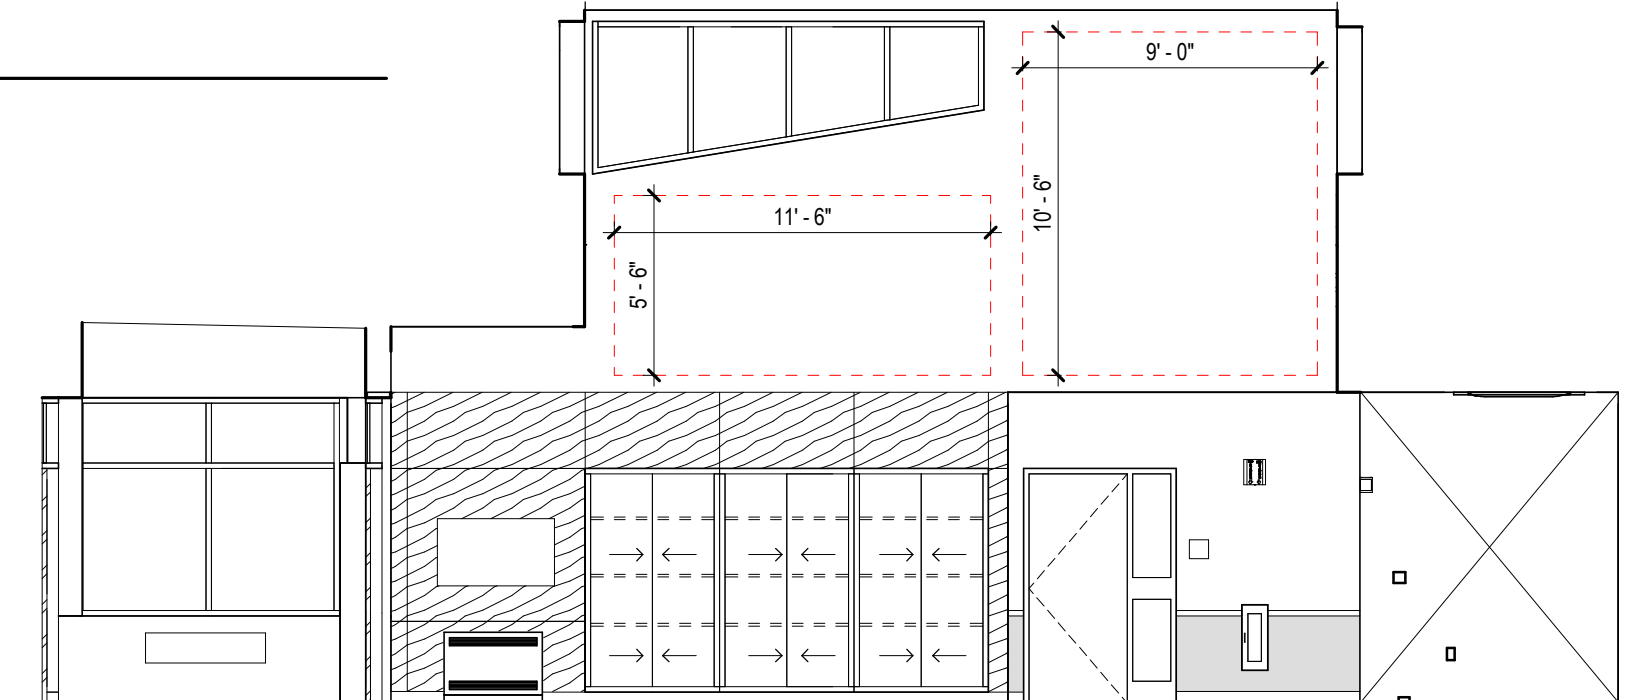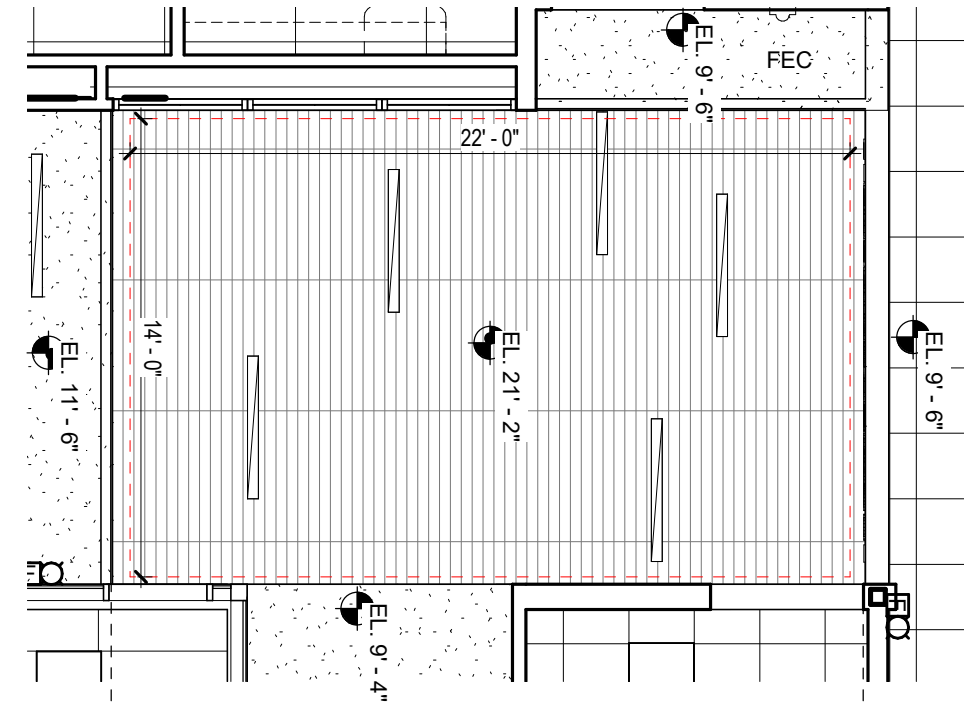

CORRIDOR ELEVATION - WEST WALL