


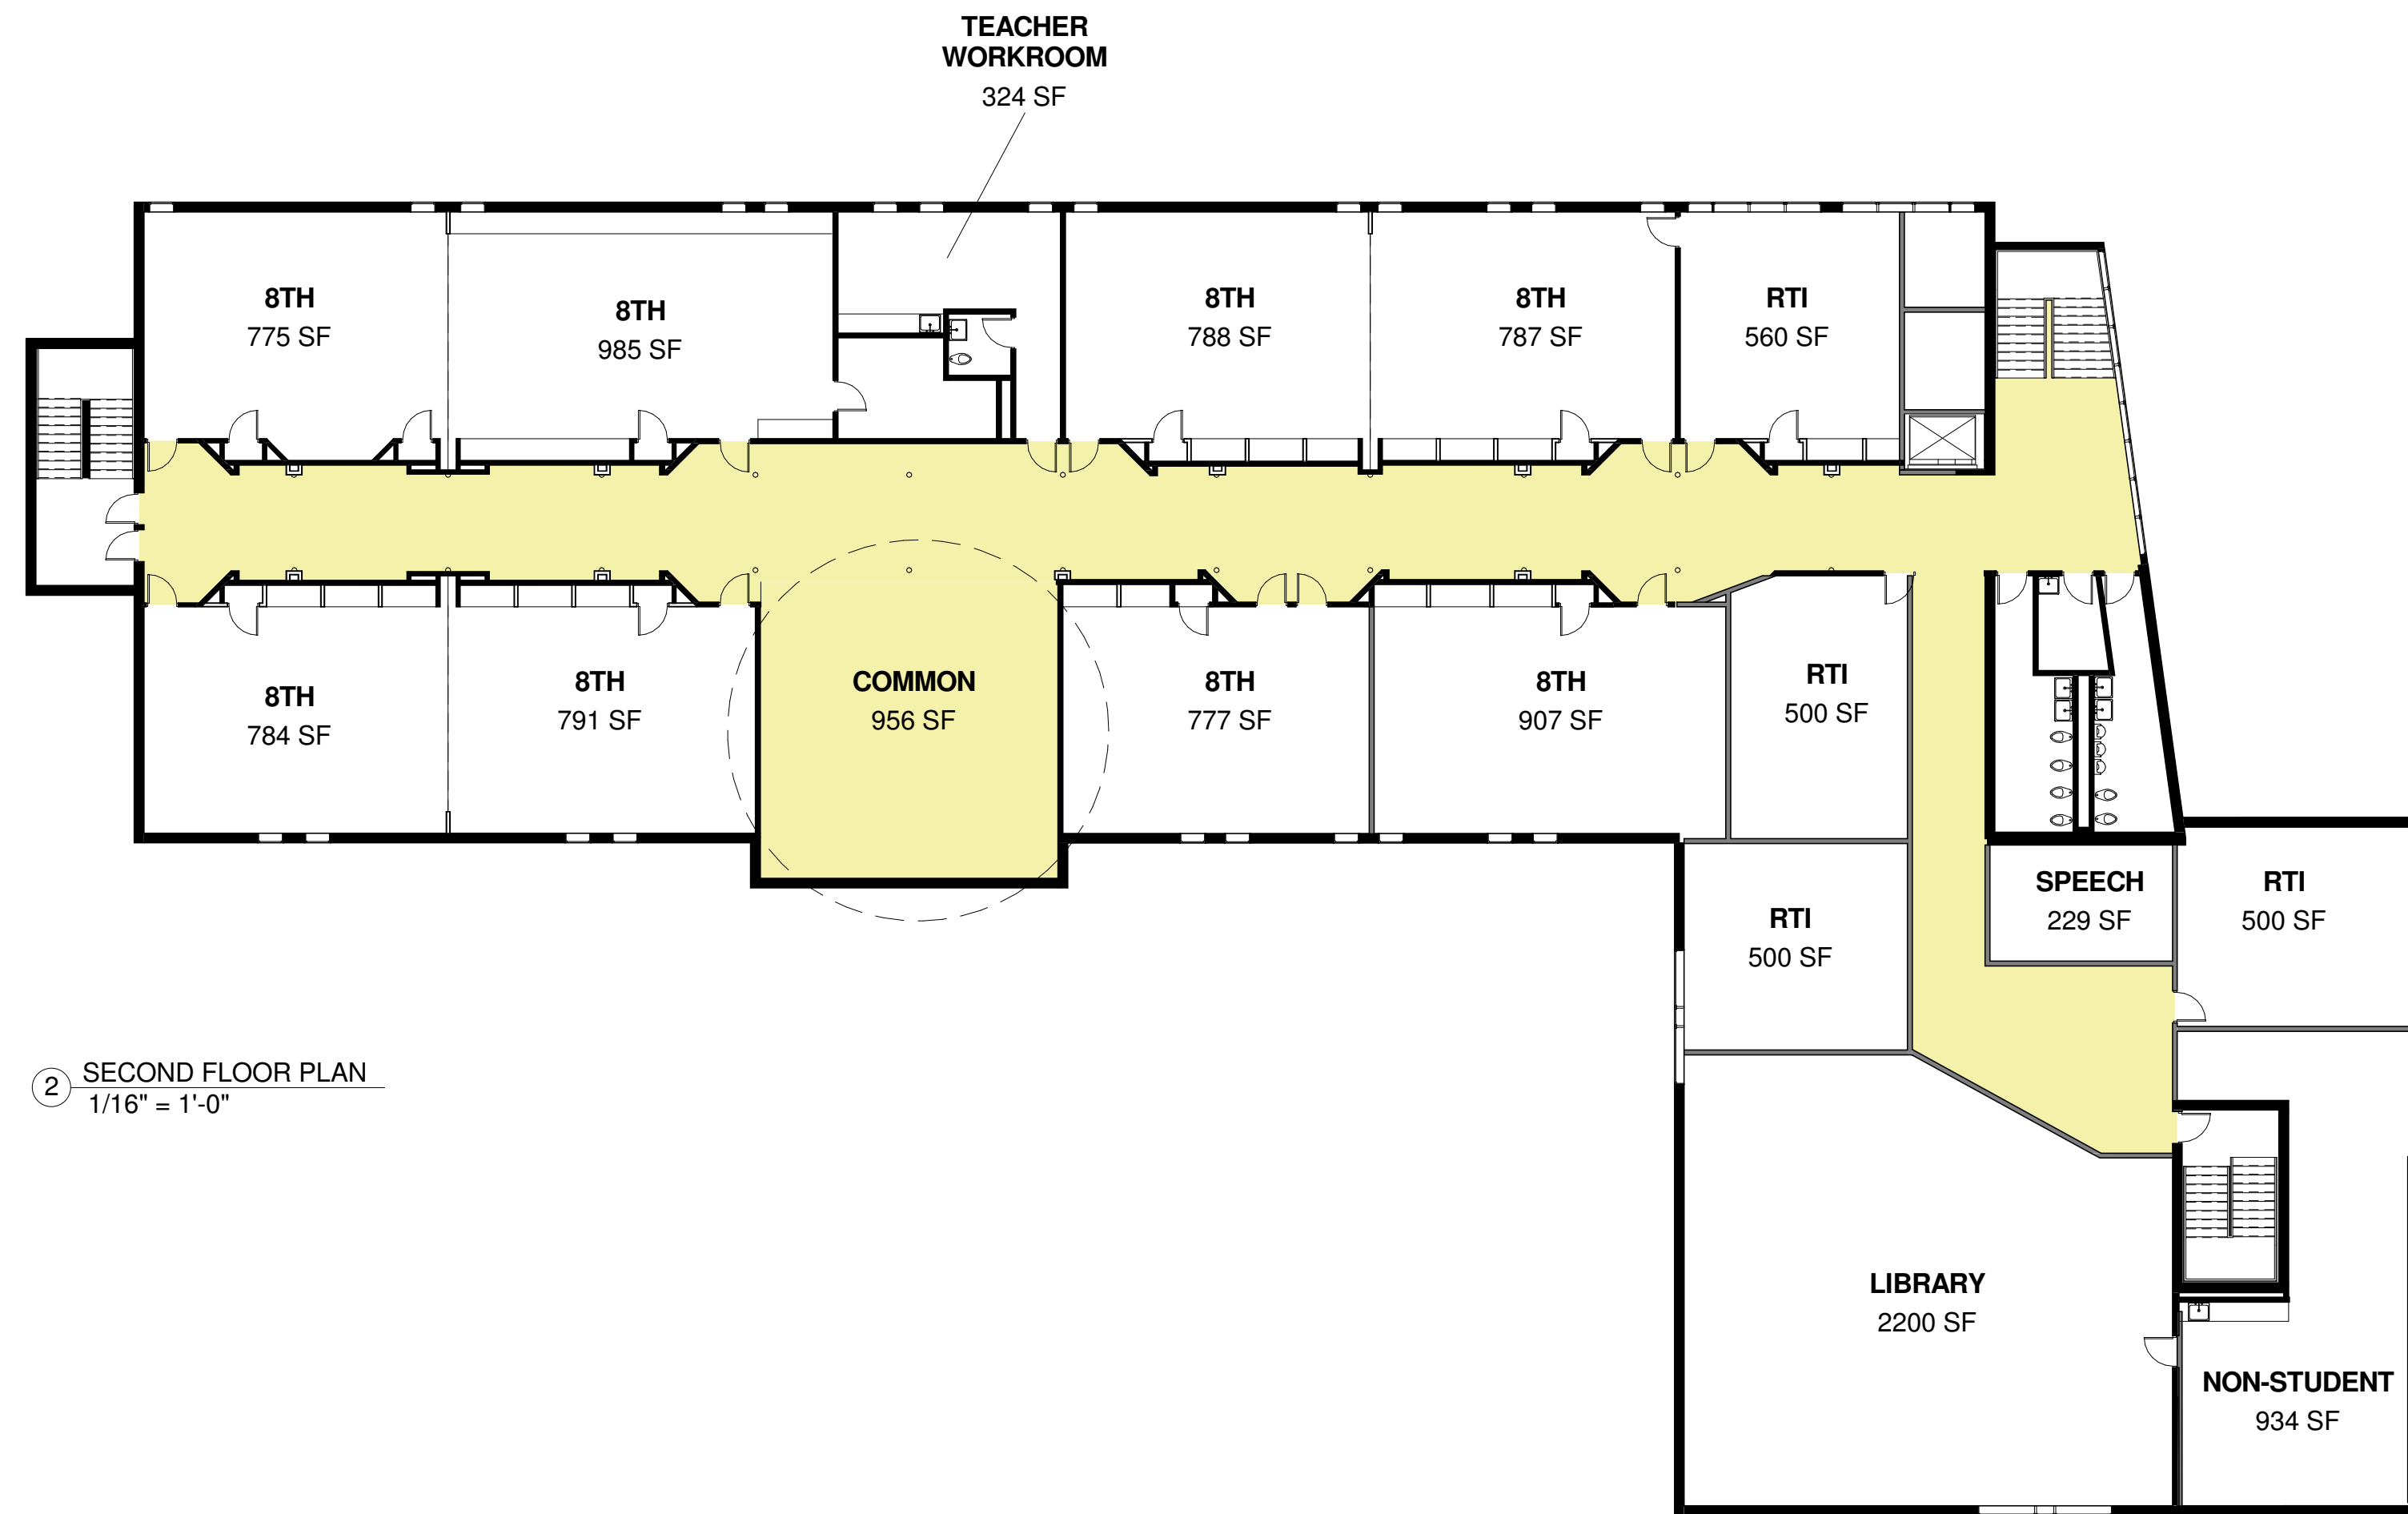

② SECOND FLOOR PLAN
1/16" = 1'-0"



① FIRST FLOOR PLAN
1/16" = 1'-0"