


Note: Must Show all Room Dimensions and Label Use of all Rooms

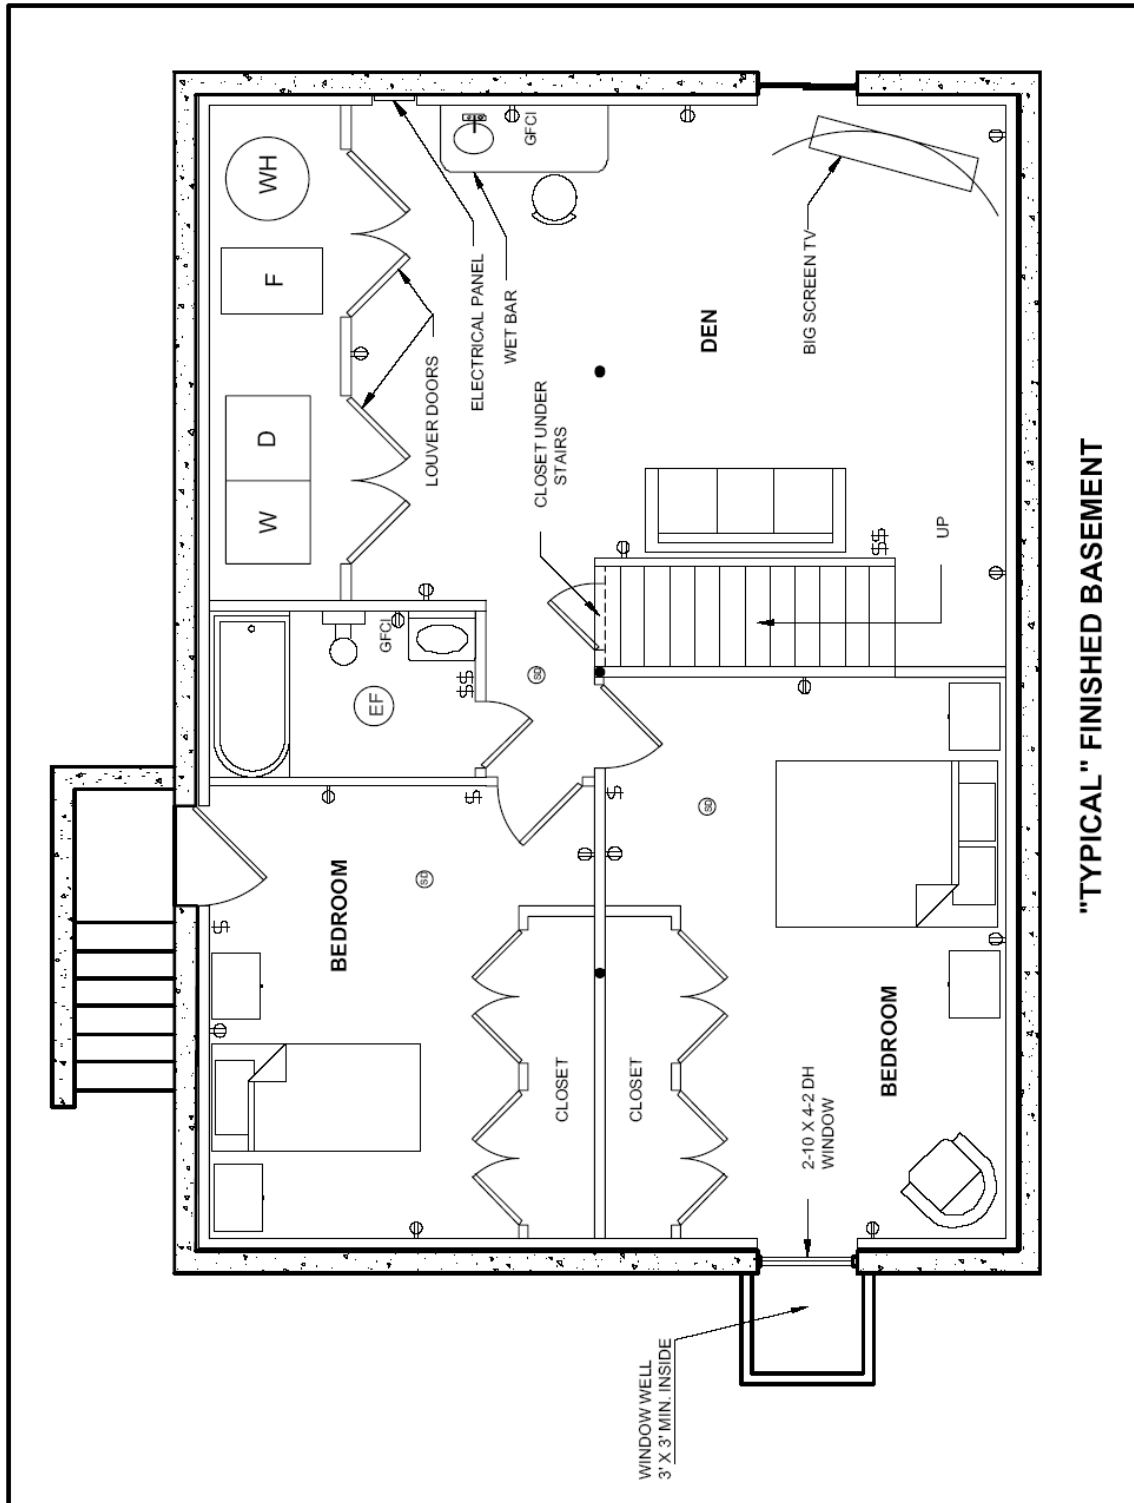

"TYPICAL" FINISHED BASEMENT