



ART ROOM - 3D

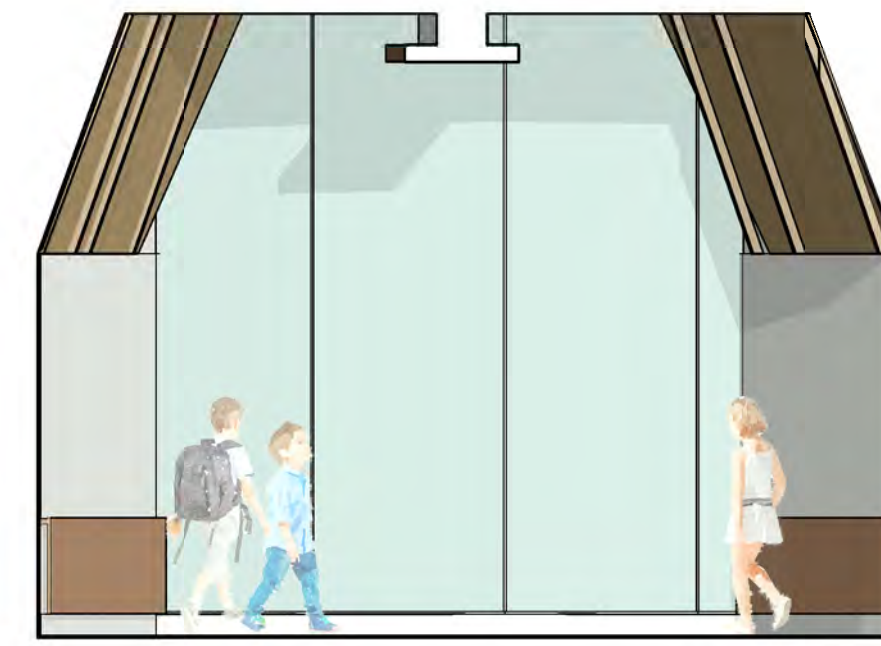


ART ROOM - N

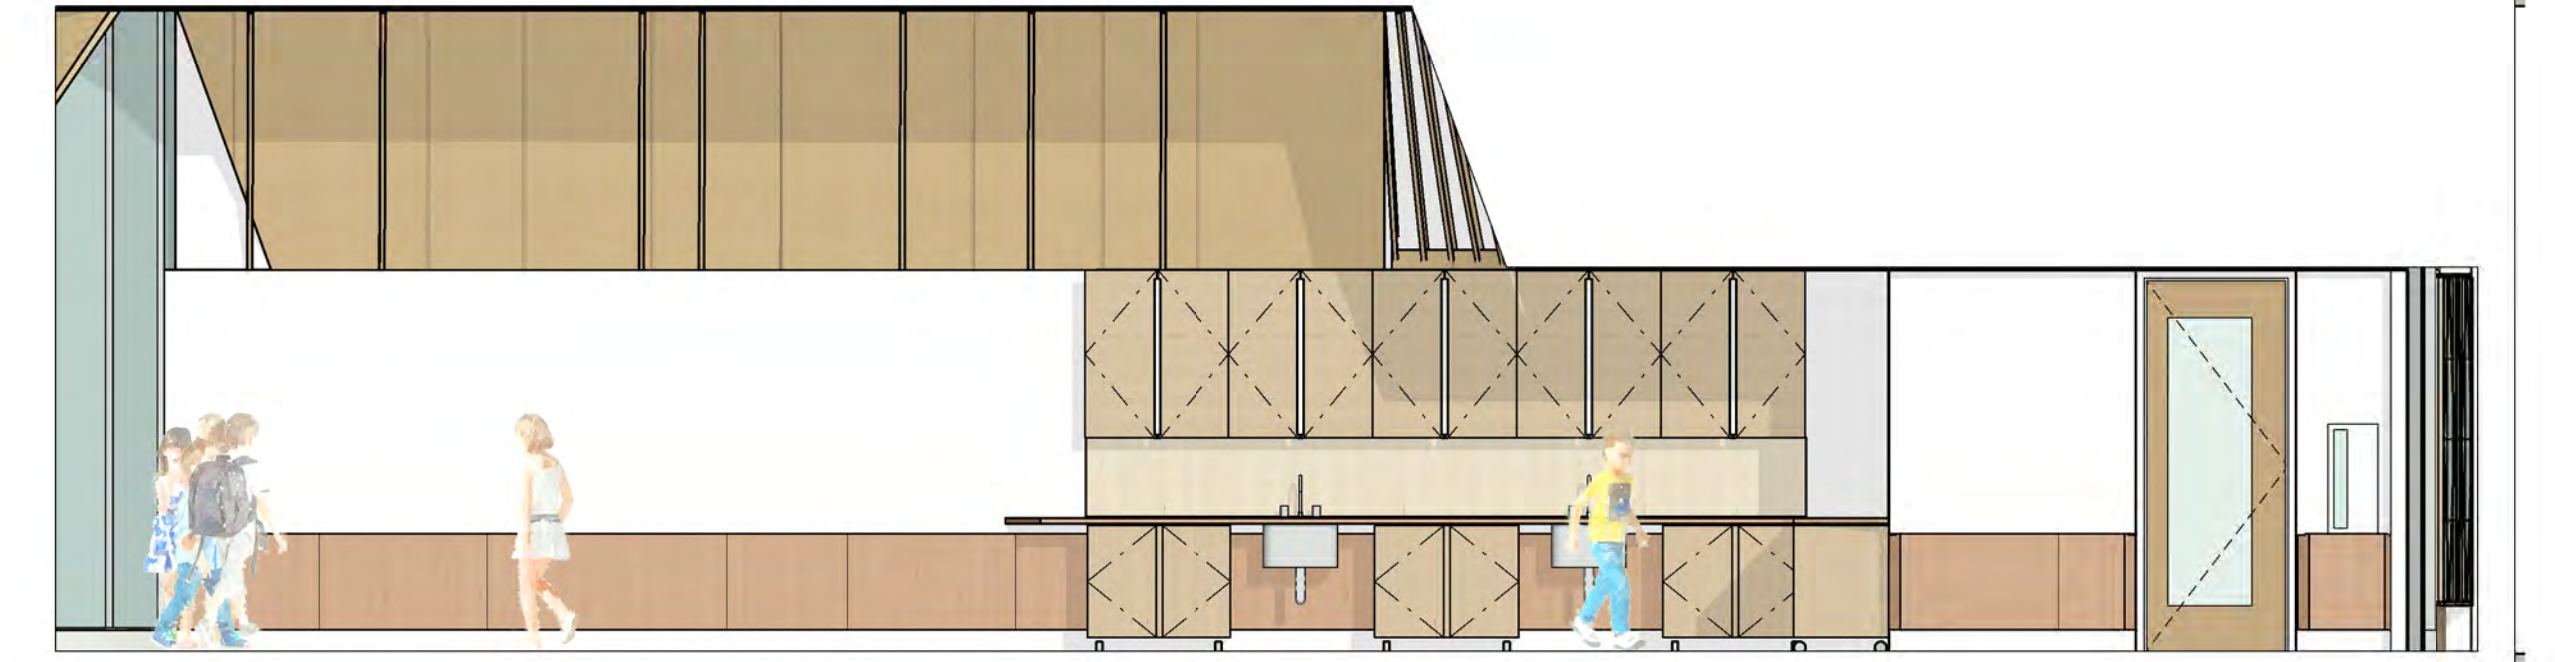


ART ROOM - E




ART ROOM - W

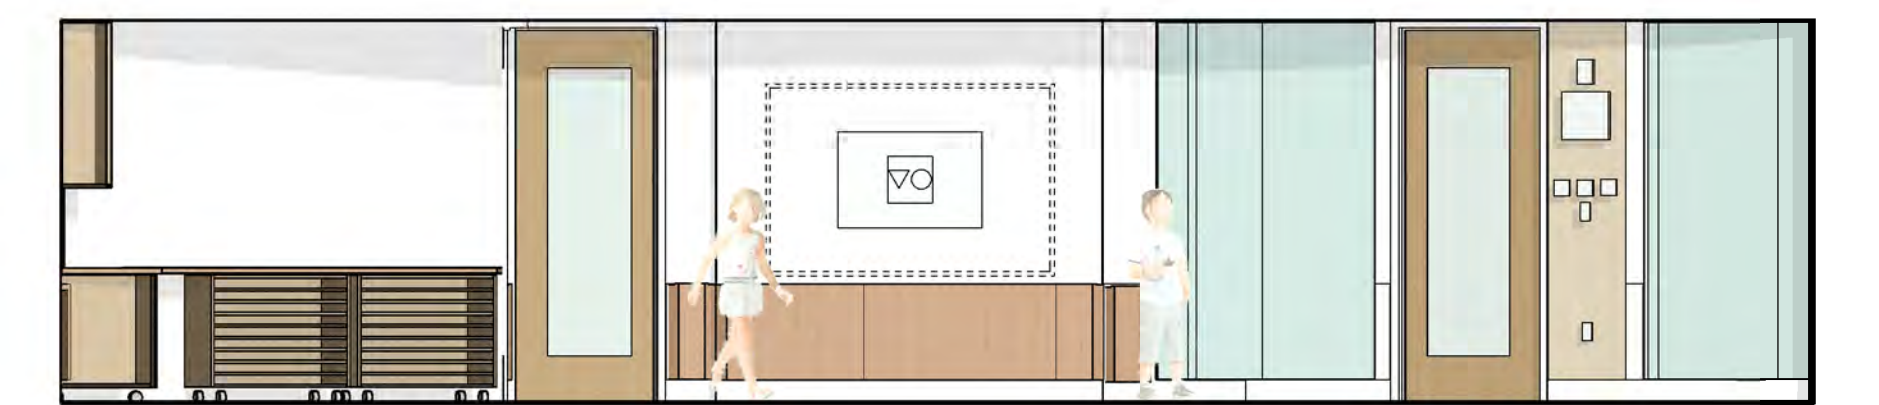

ART ROOM - S

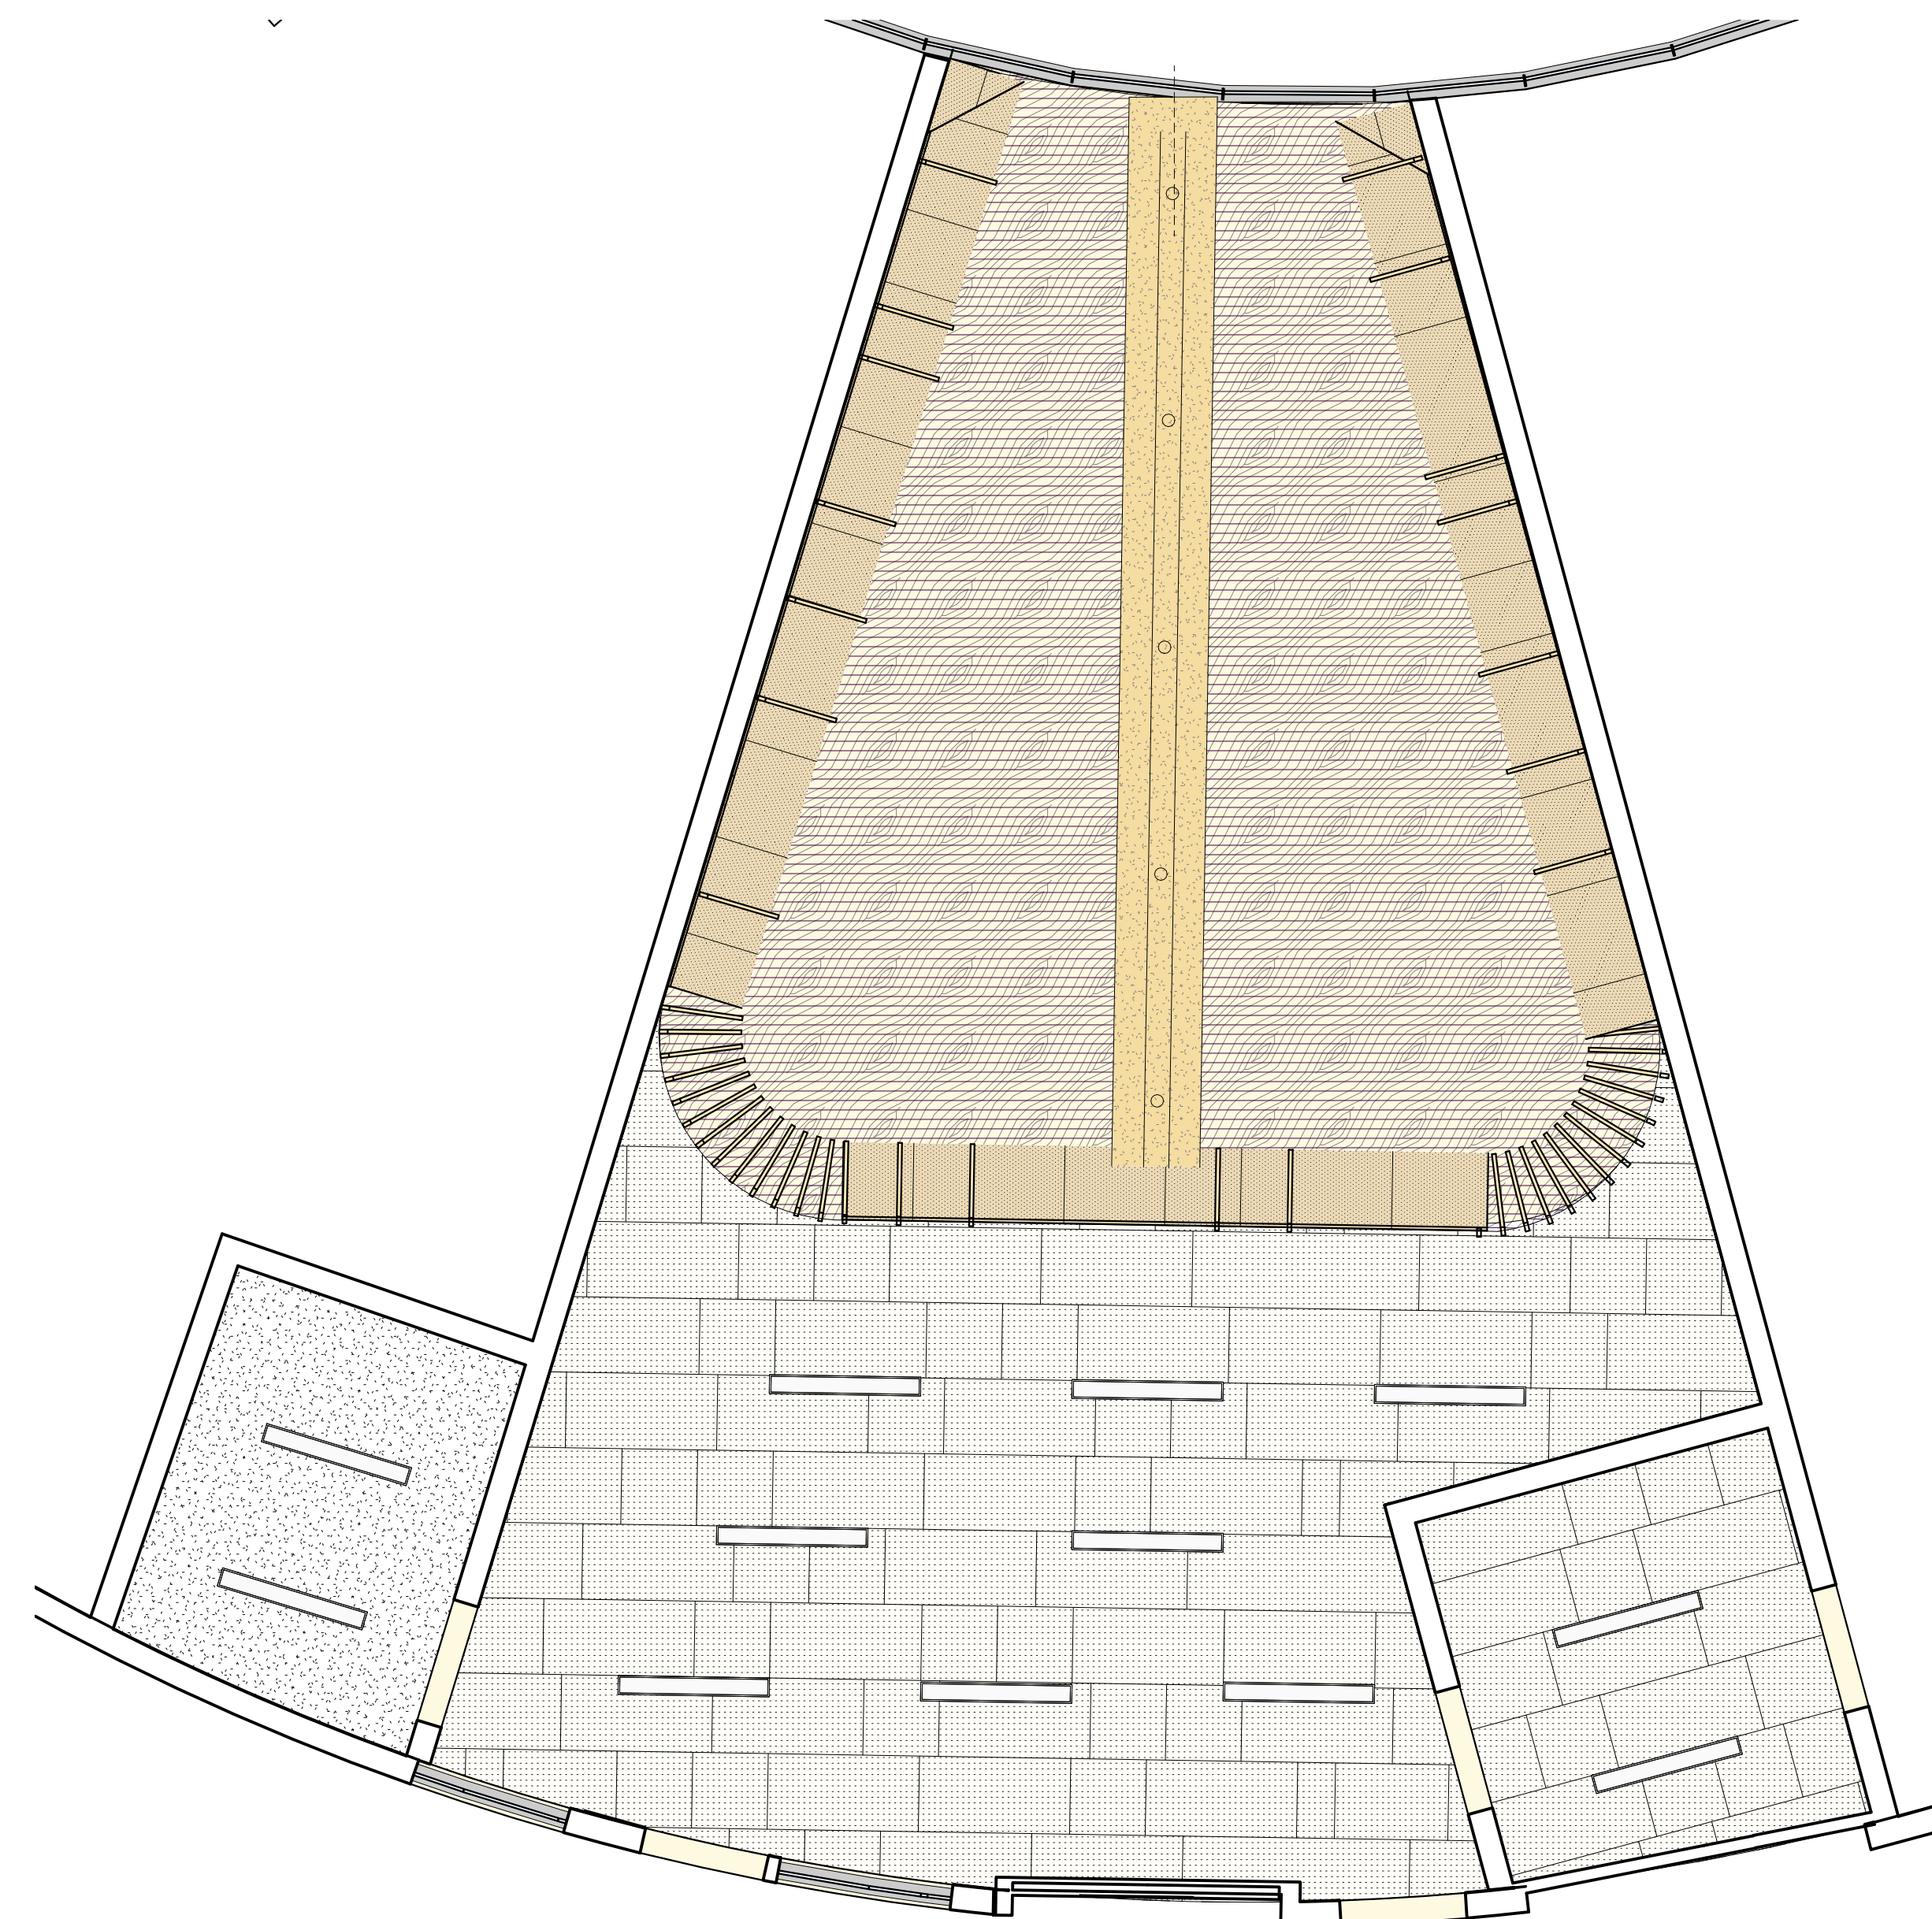


RCP - ART ROOM

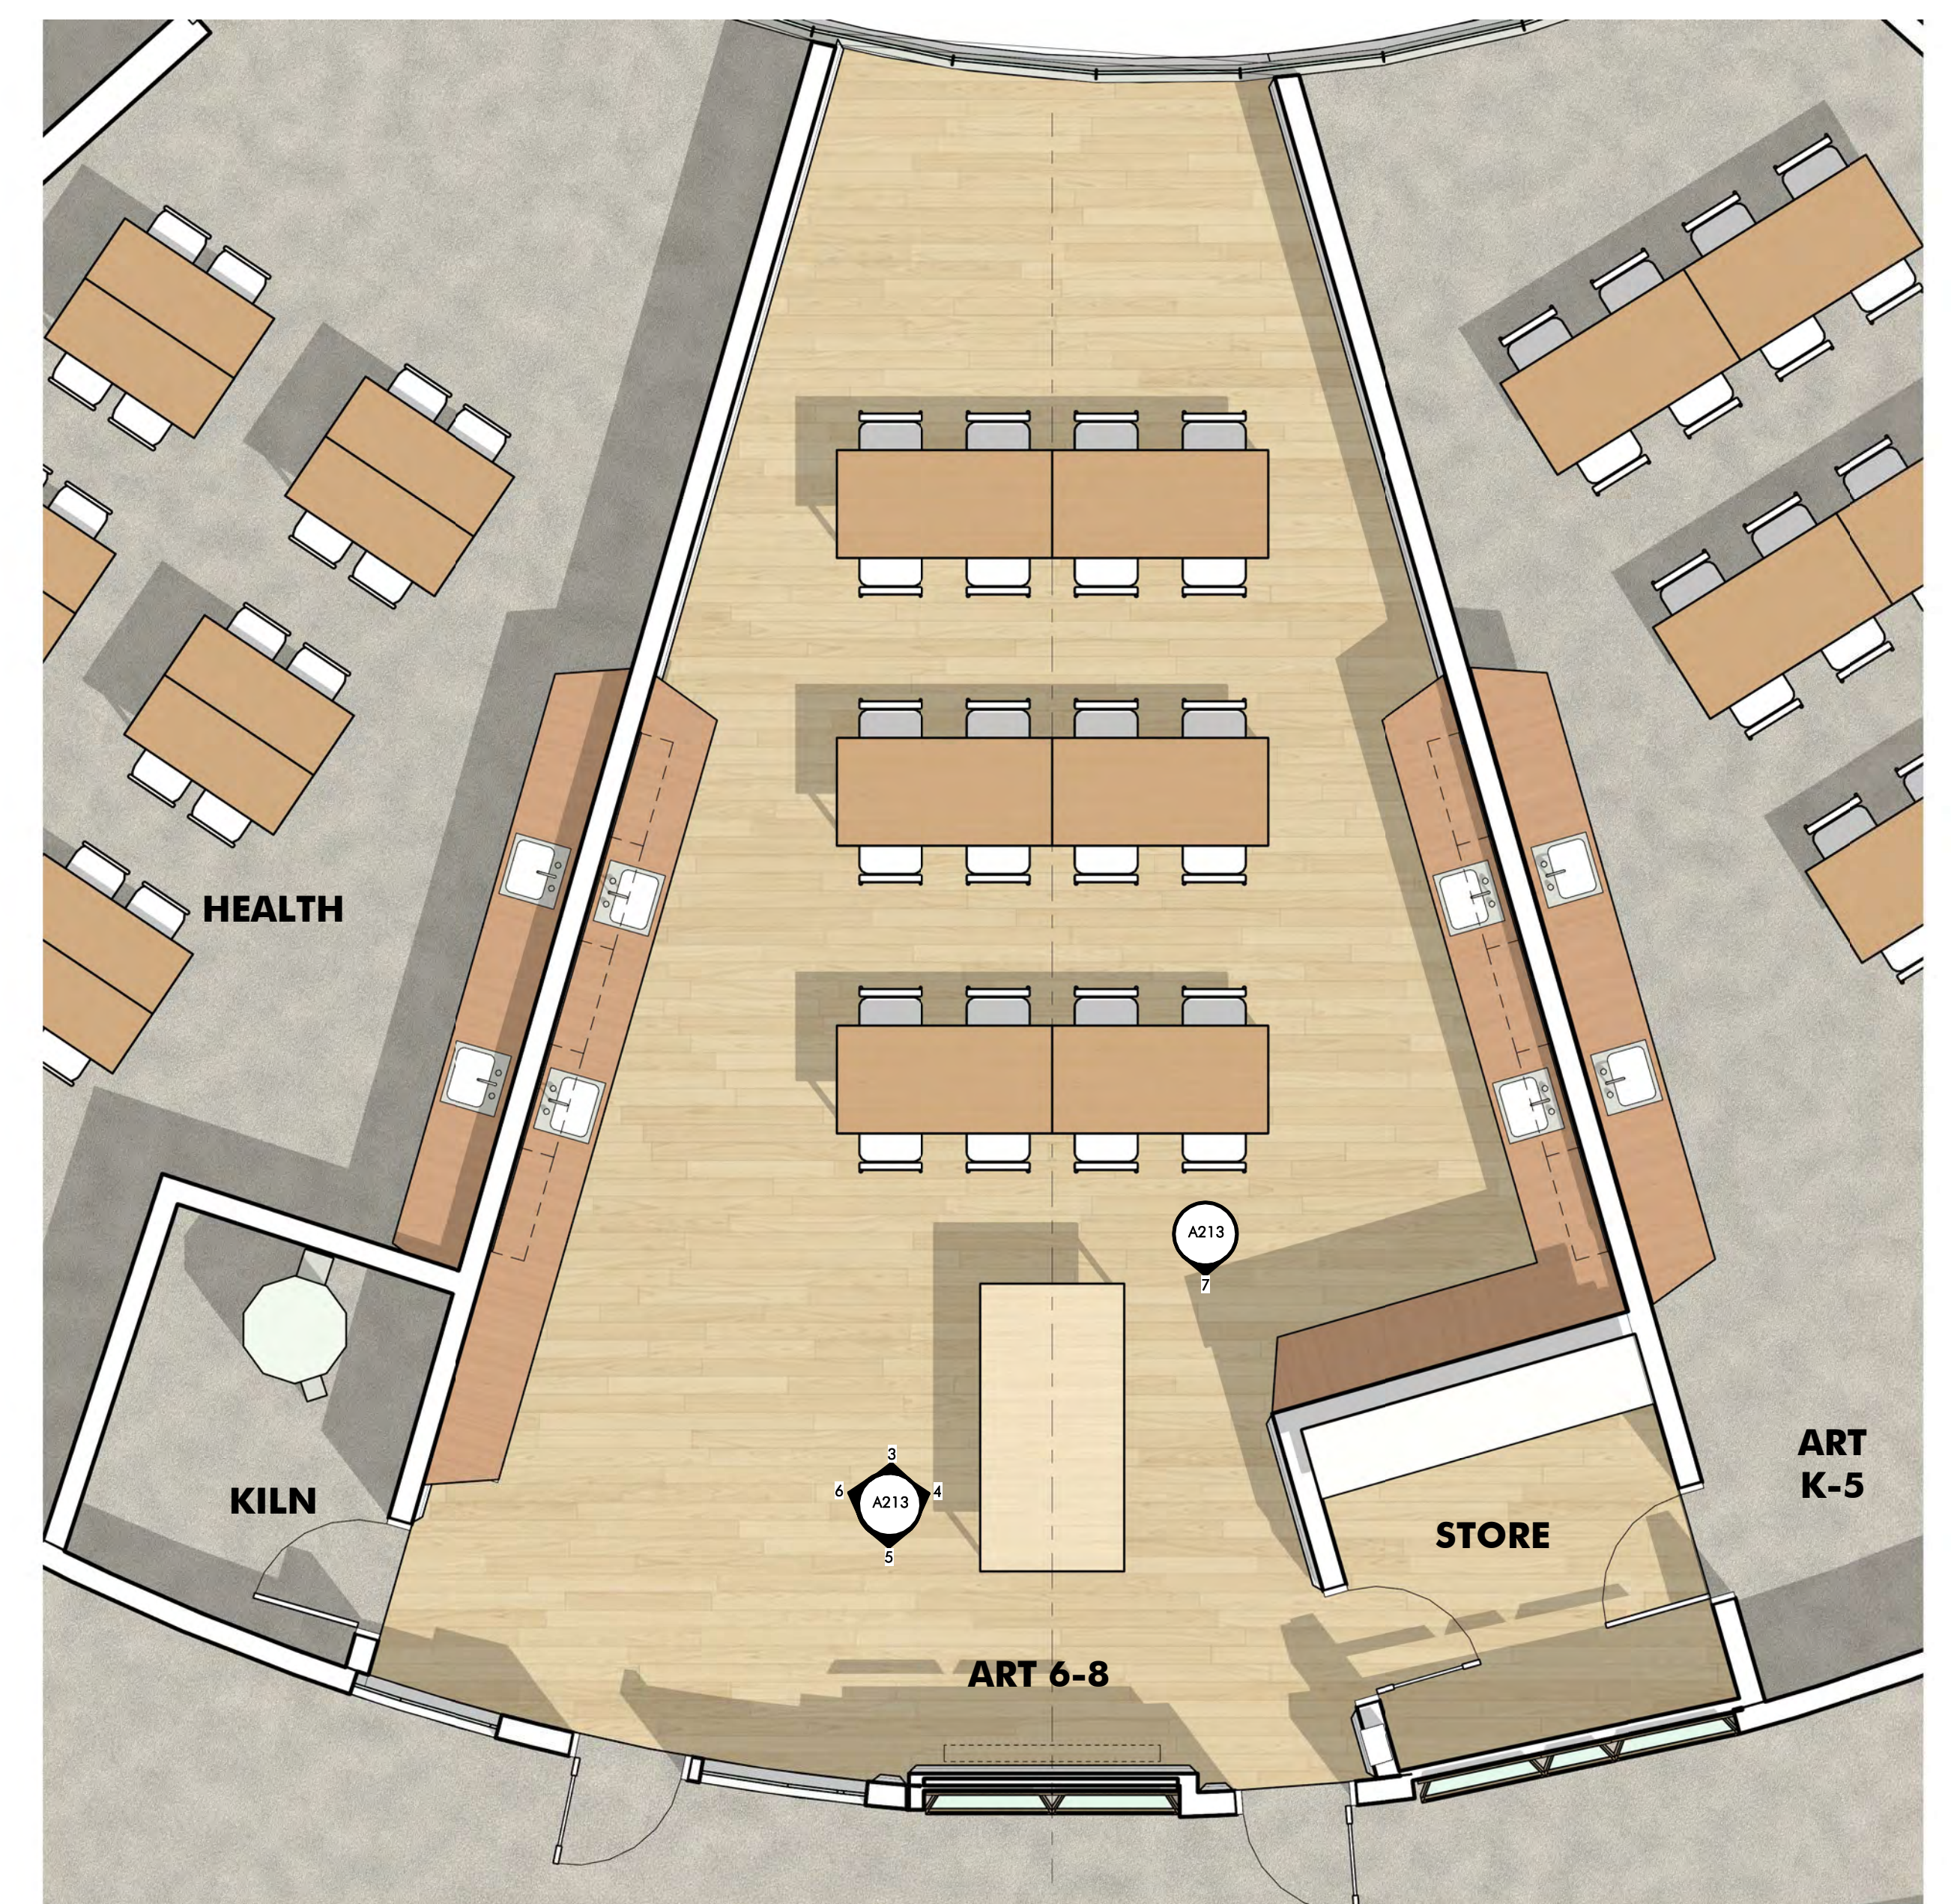


PLAN - ART ROOM

ART ROOM

0' 4' 8' 16' 32'

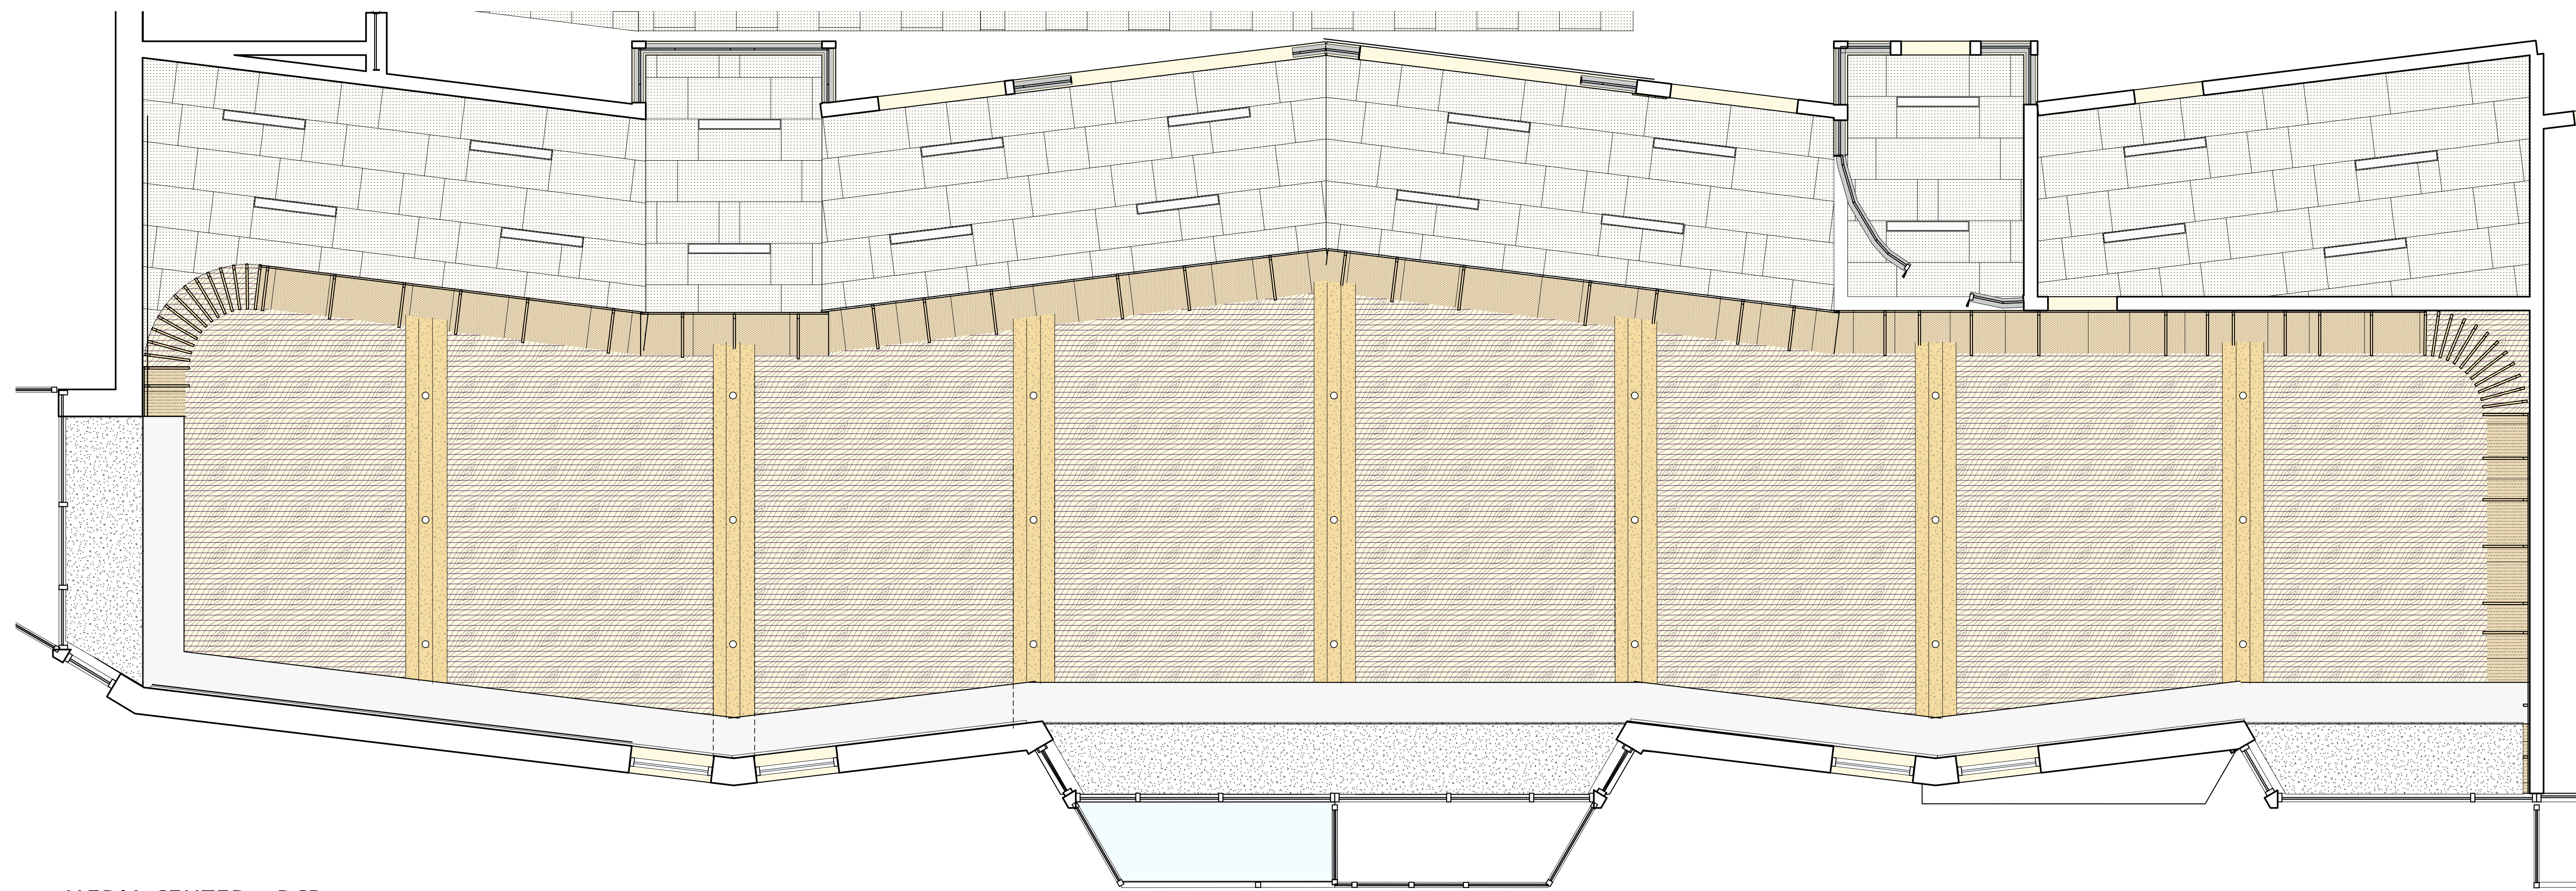


MEDIA CENTER - RCP

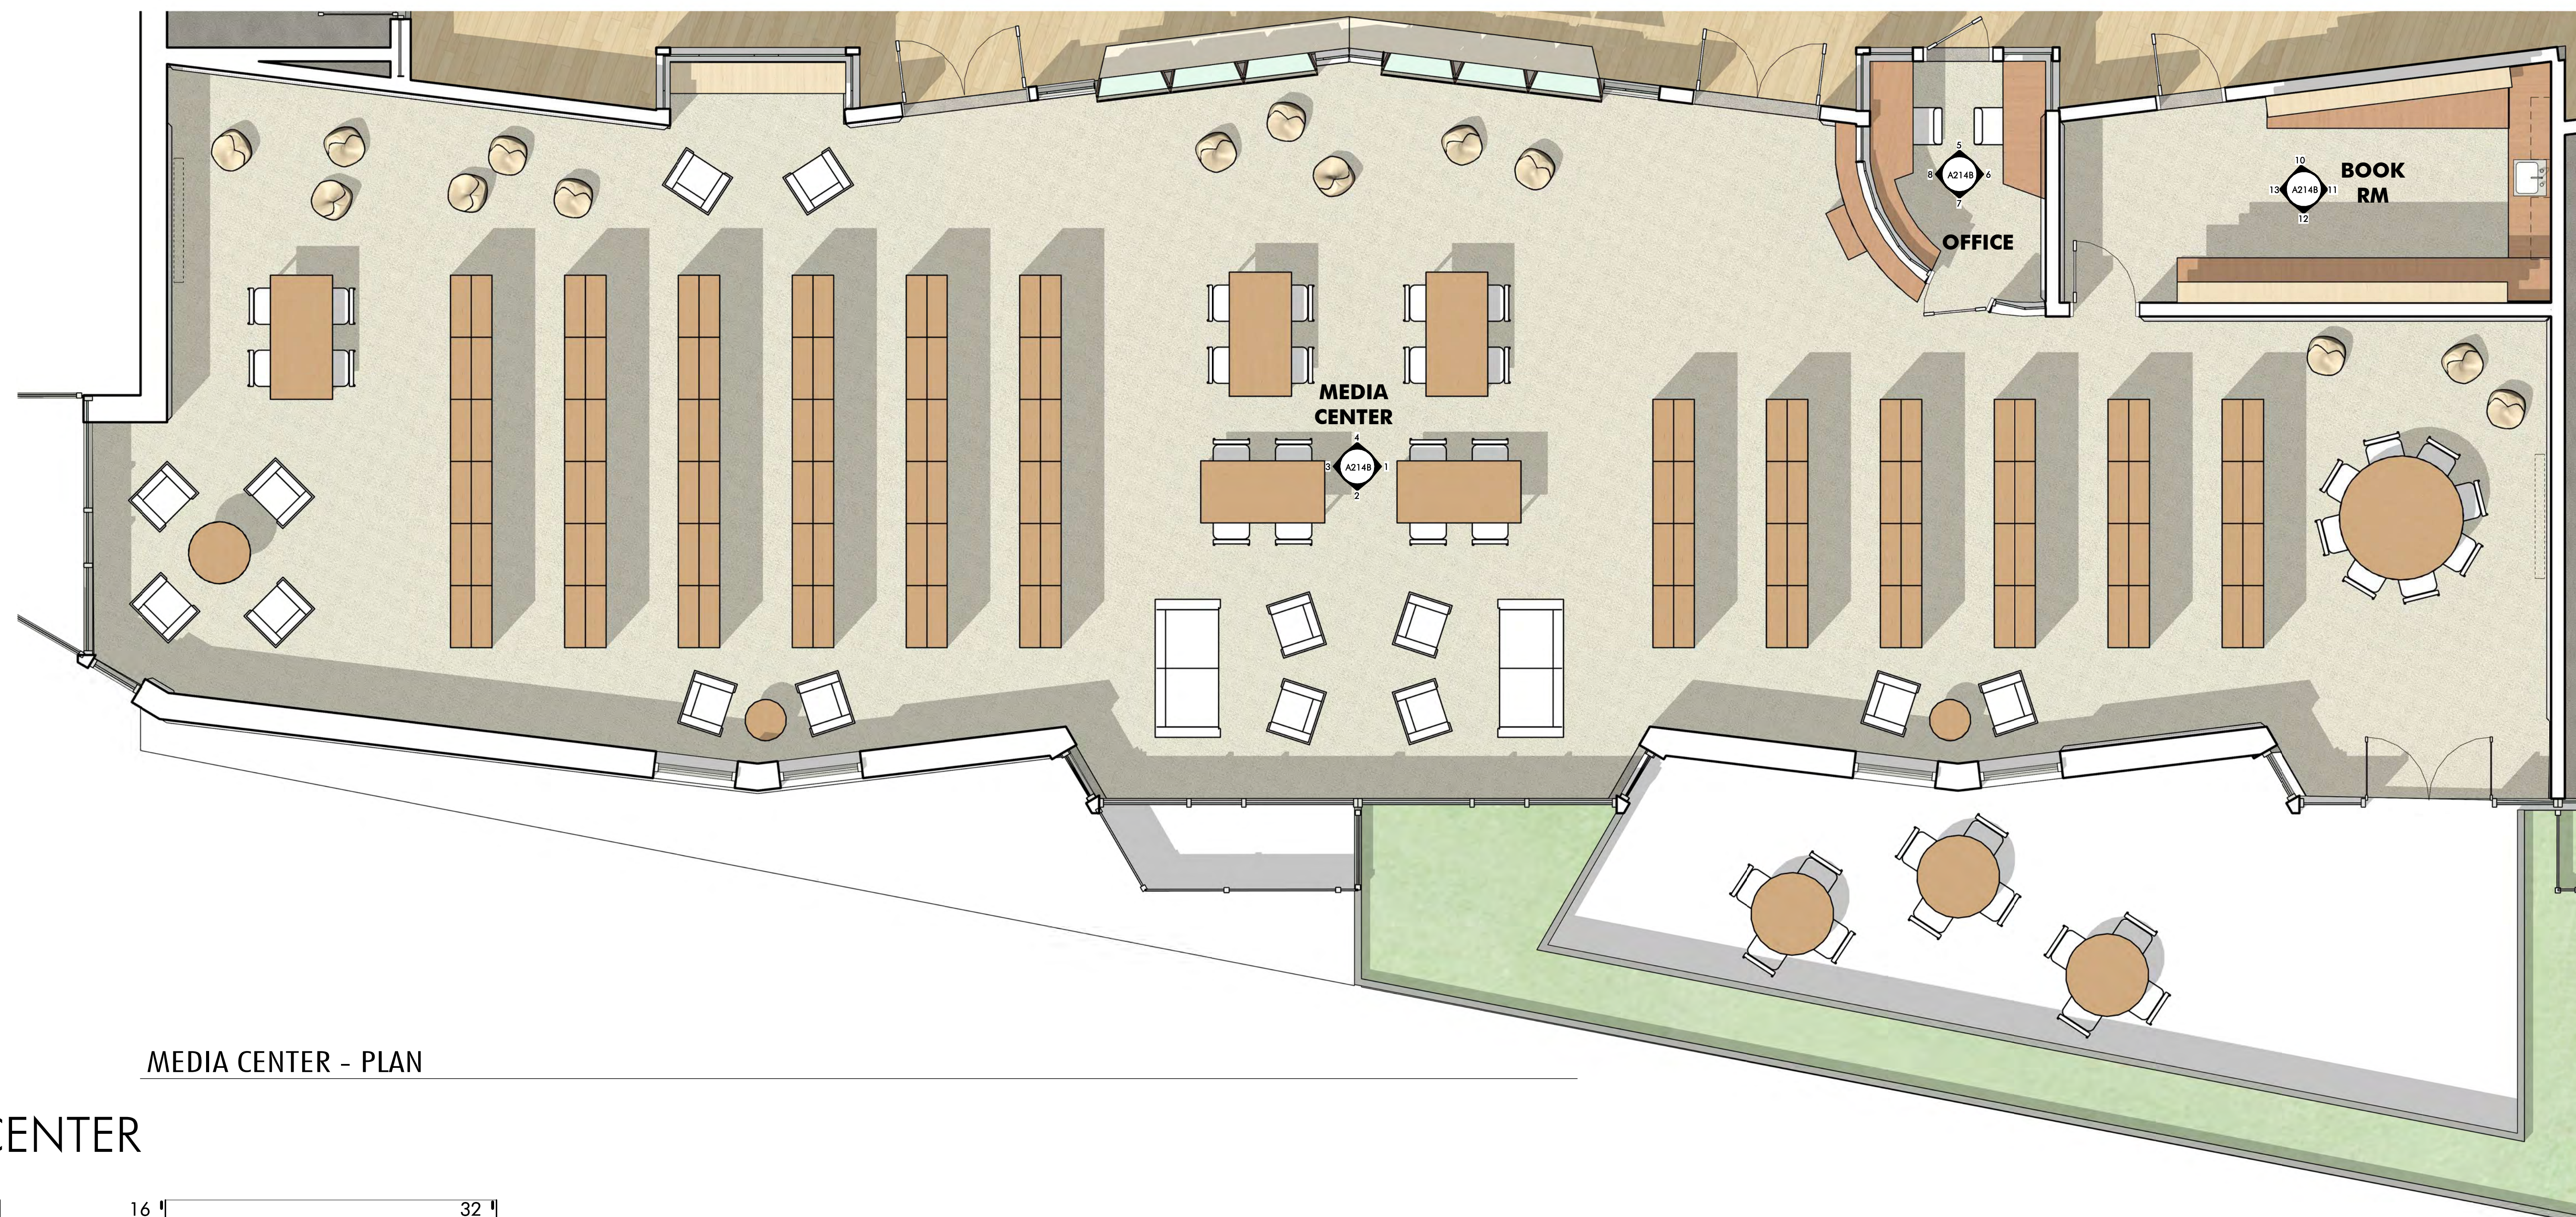


MEDIA CENTER - PLAN

MEDIA CENTER

0' 4' 8' 16' 32'

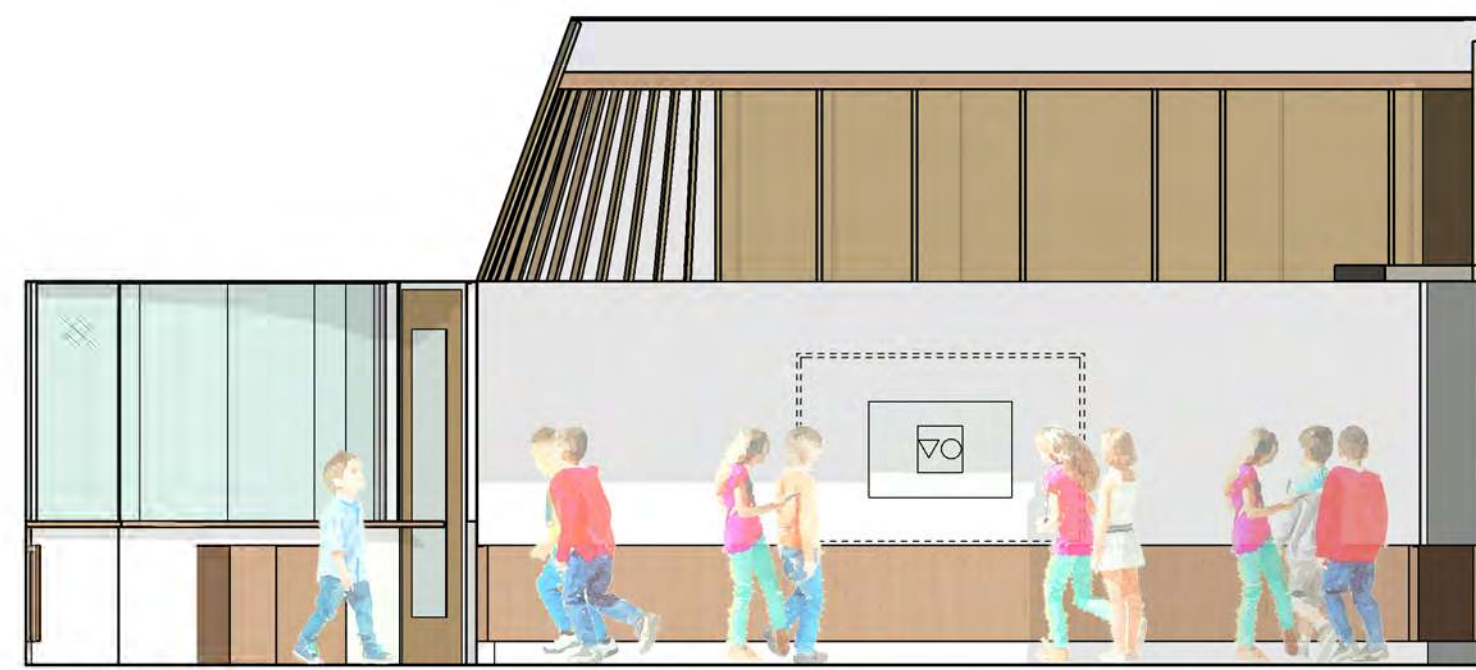


MEDIA CENTER - E

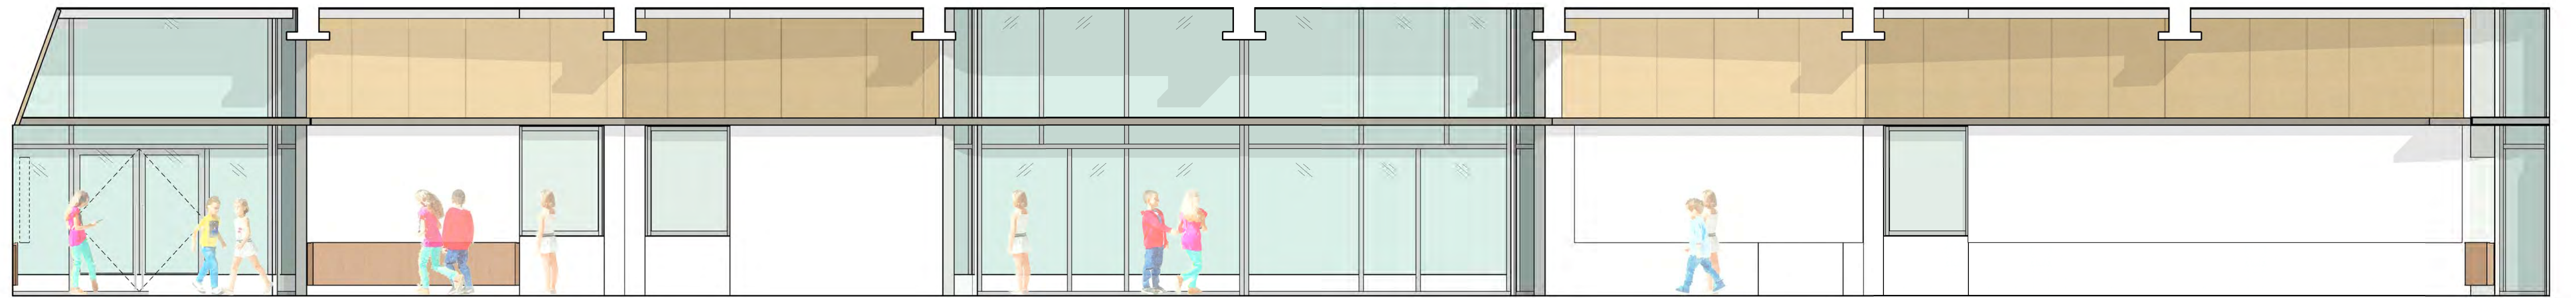


MEDIA CENTER - S



MEDIA CENTER - W

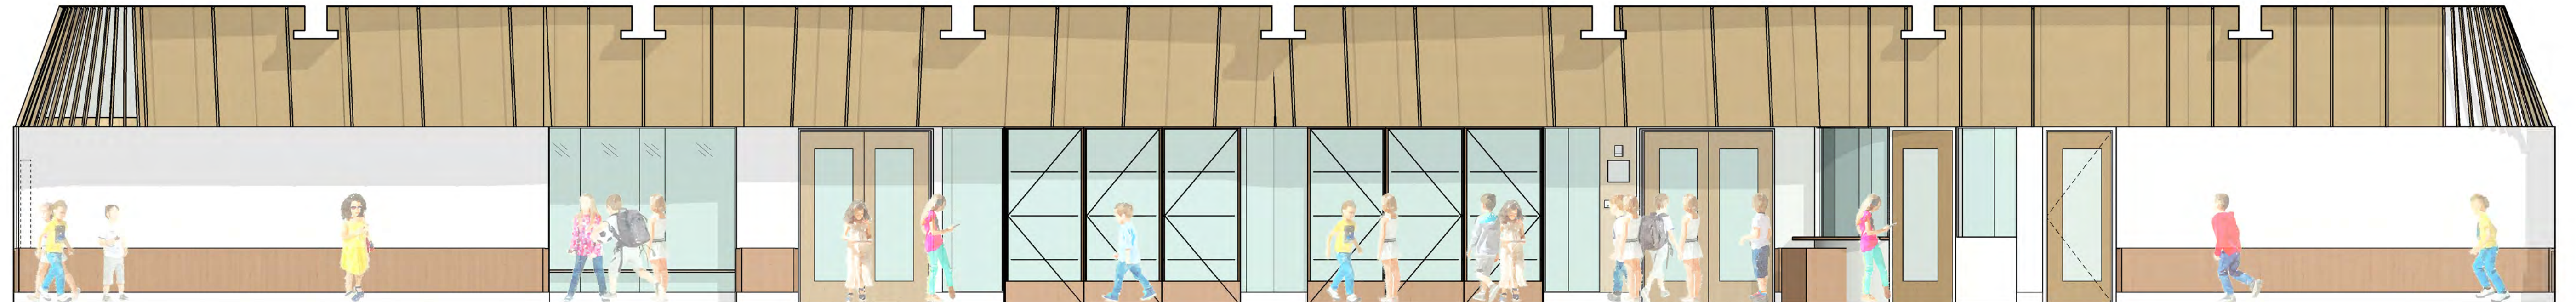


MEDIA CENTER - N

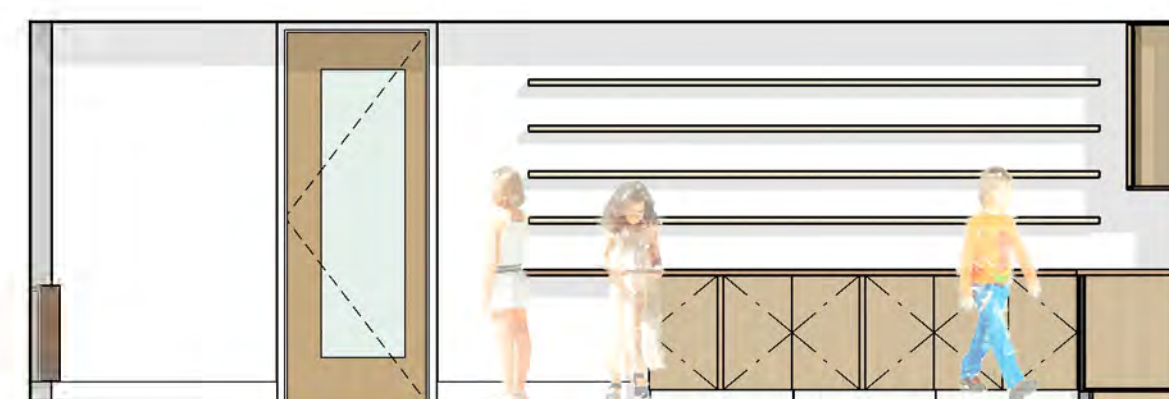


BOOK RM - N




BOOK RM - E

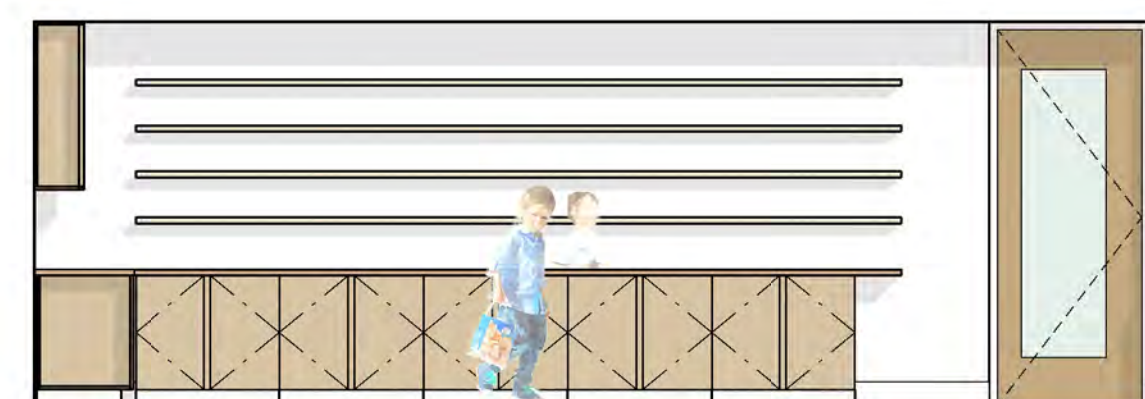

BOOK RM - S

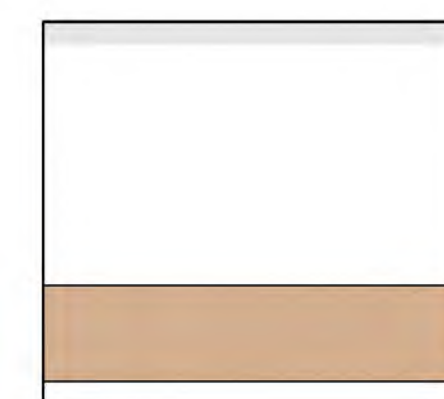

BOOK RM - W

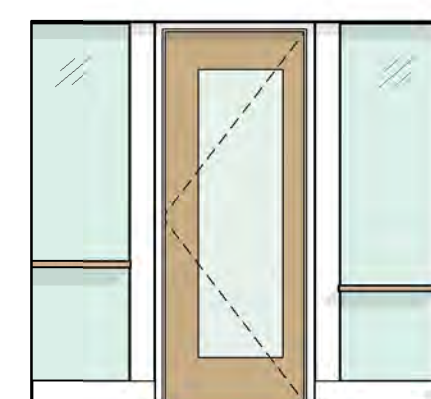

MEDIA OFFICE - N



MEDIA OFFICE - E




MEDIA OFFICE - S




MEDIA OFFICE - W

MEDIA CENTER


0' 4' 8' 16' 32'

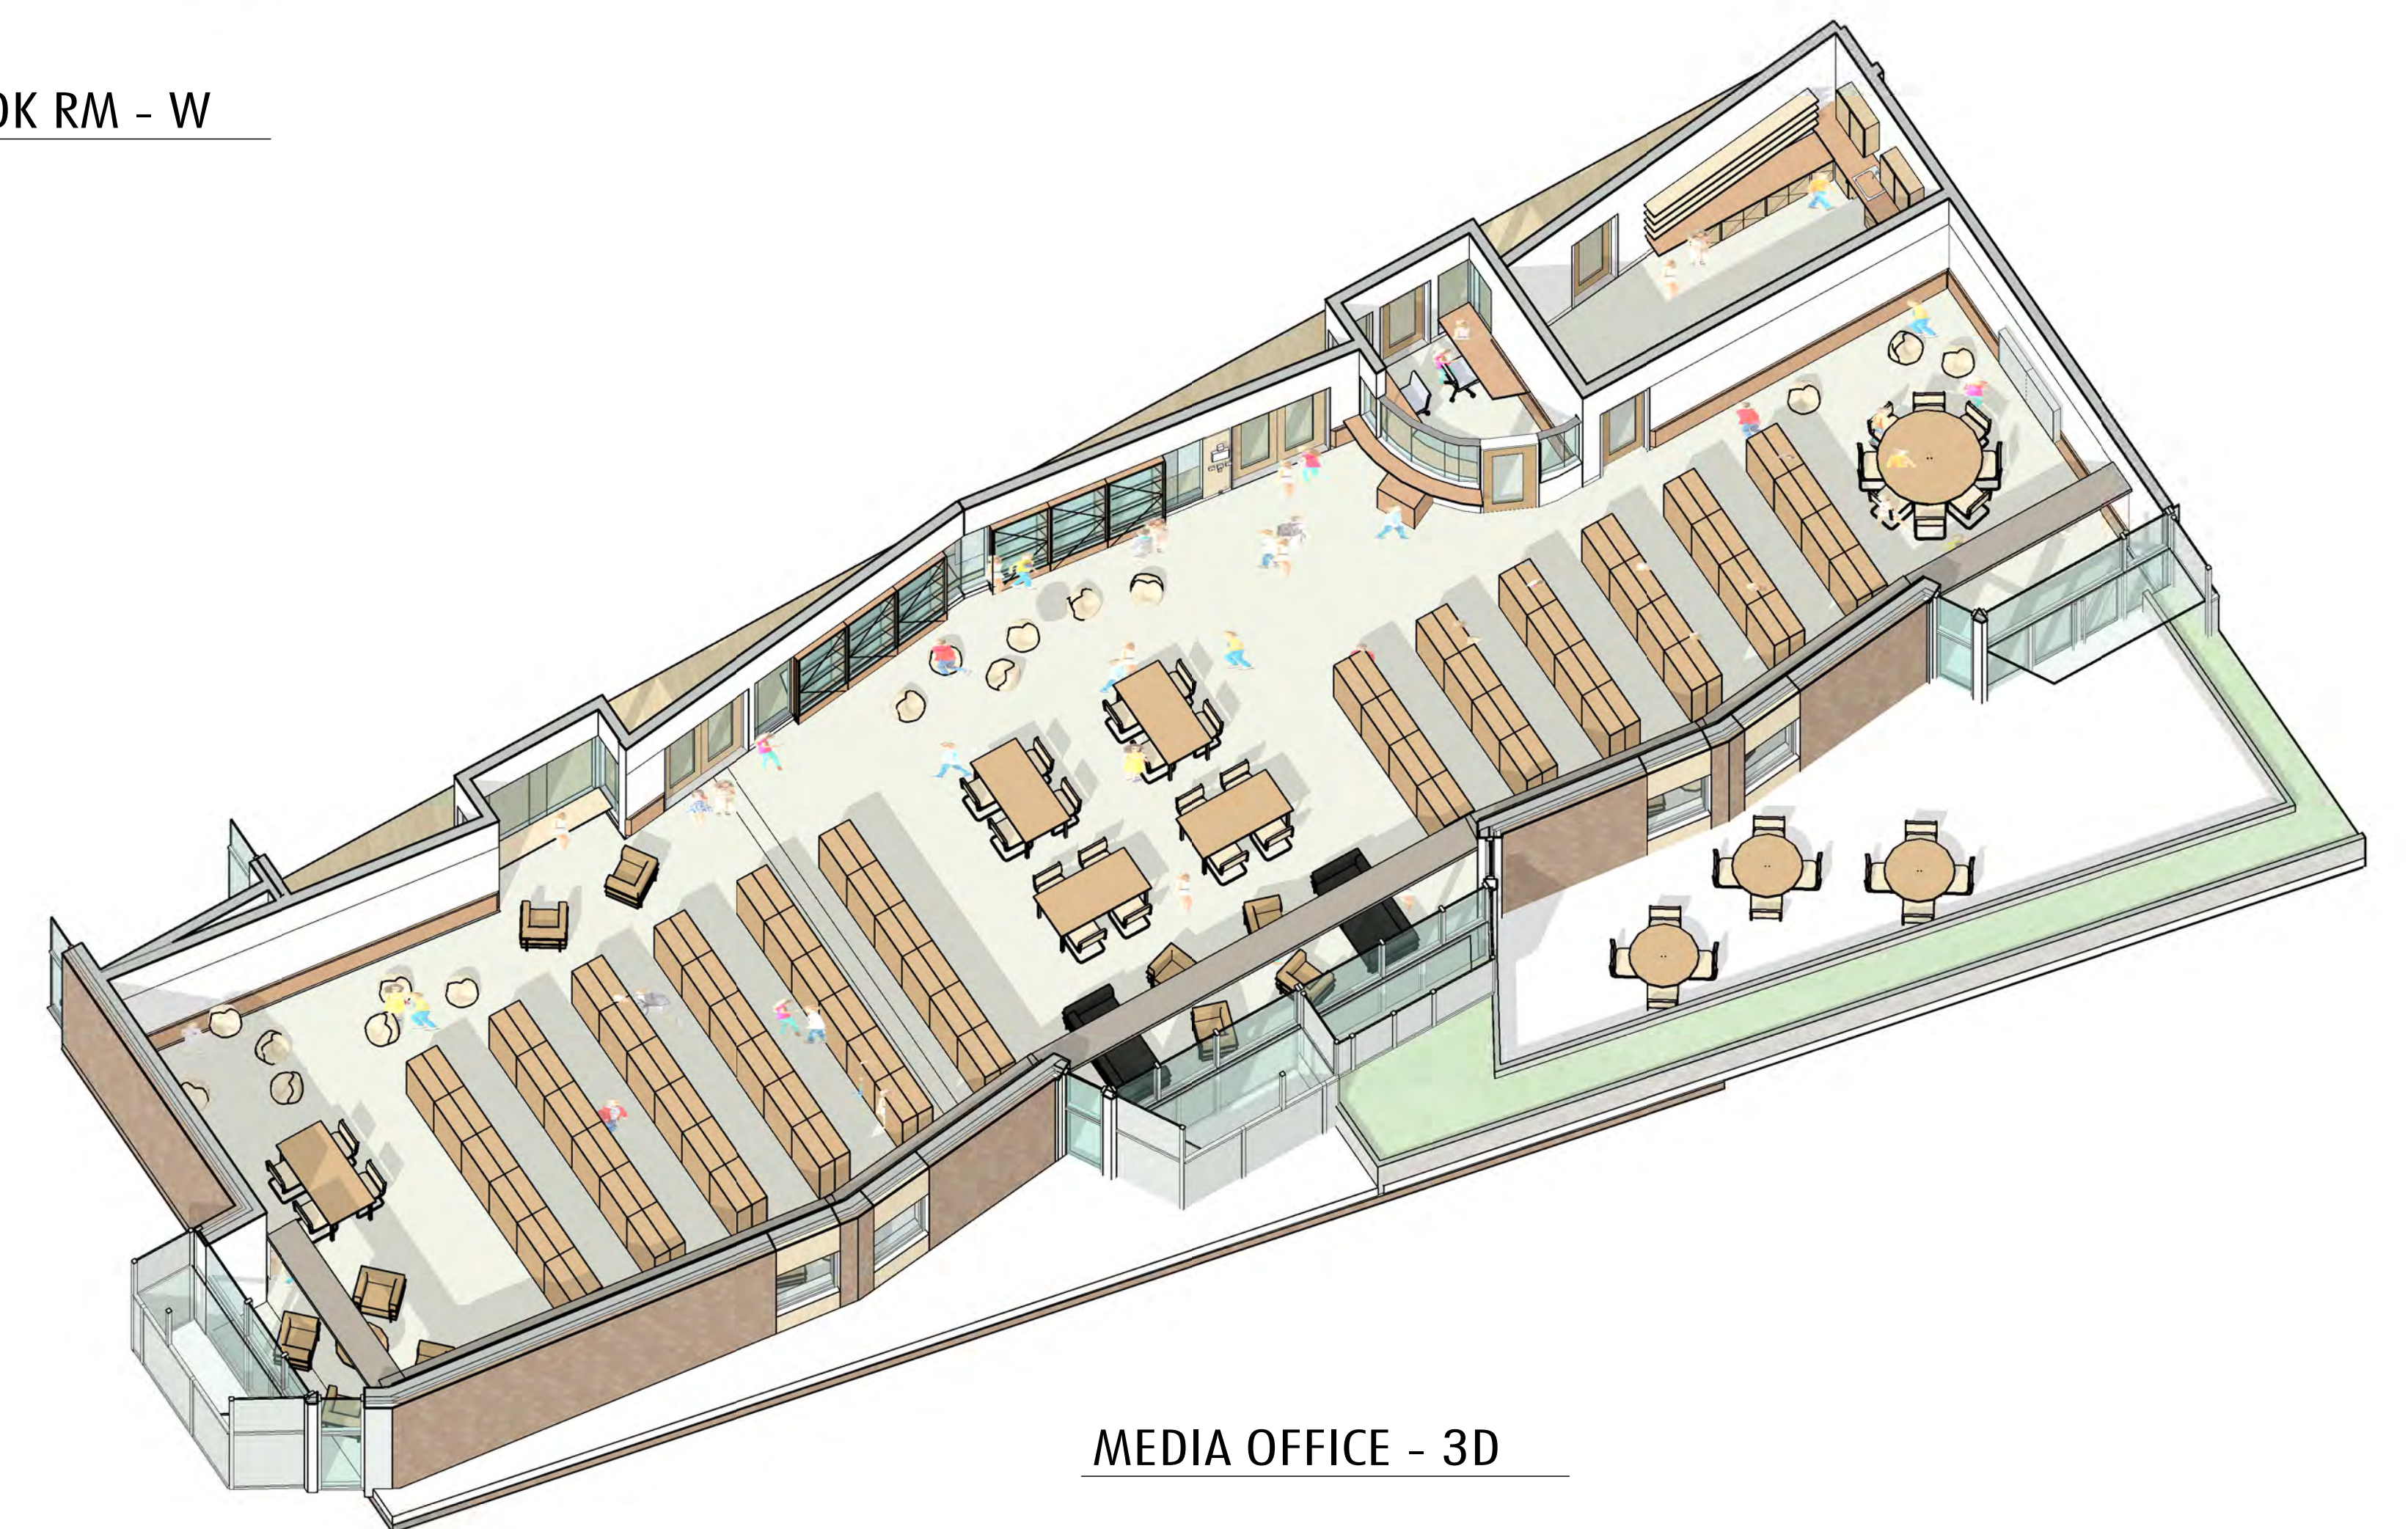

MEDIA OFFICE - 3D

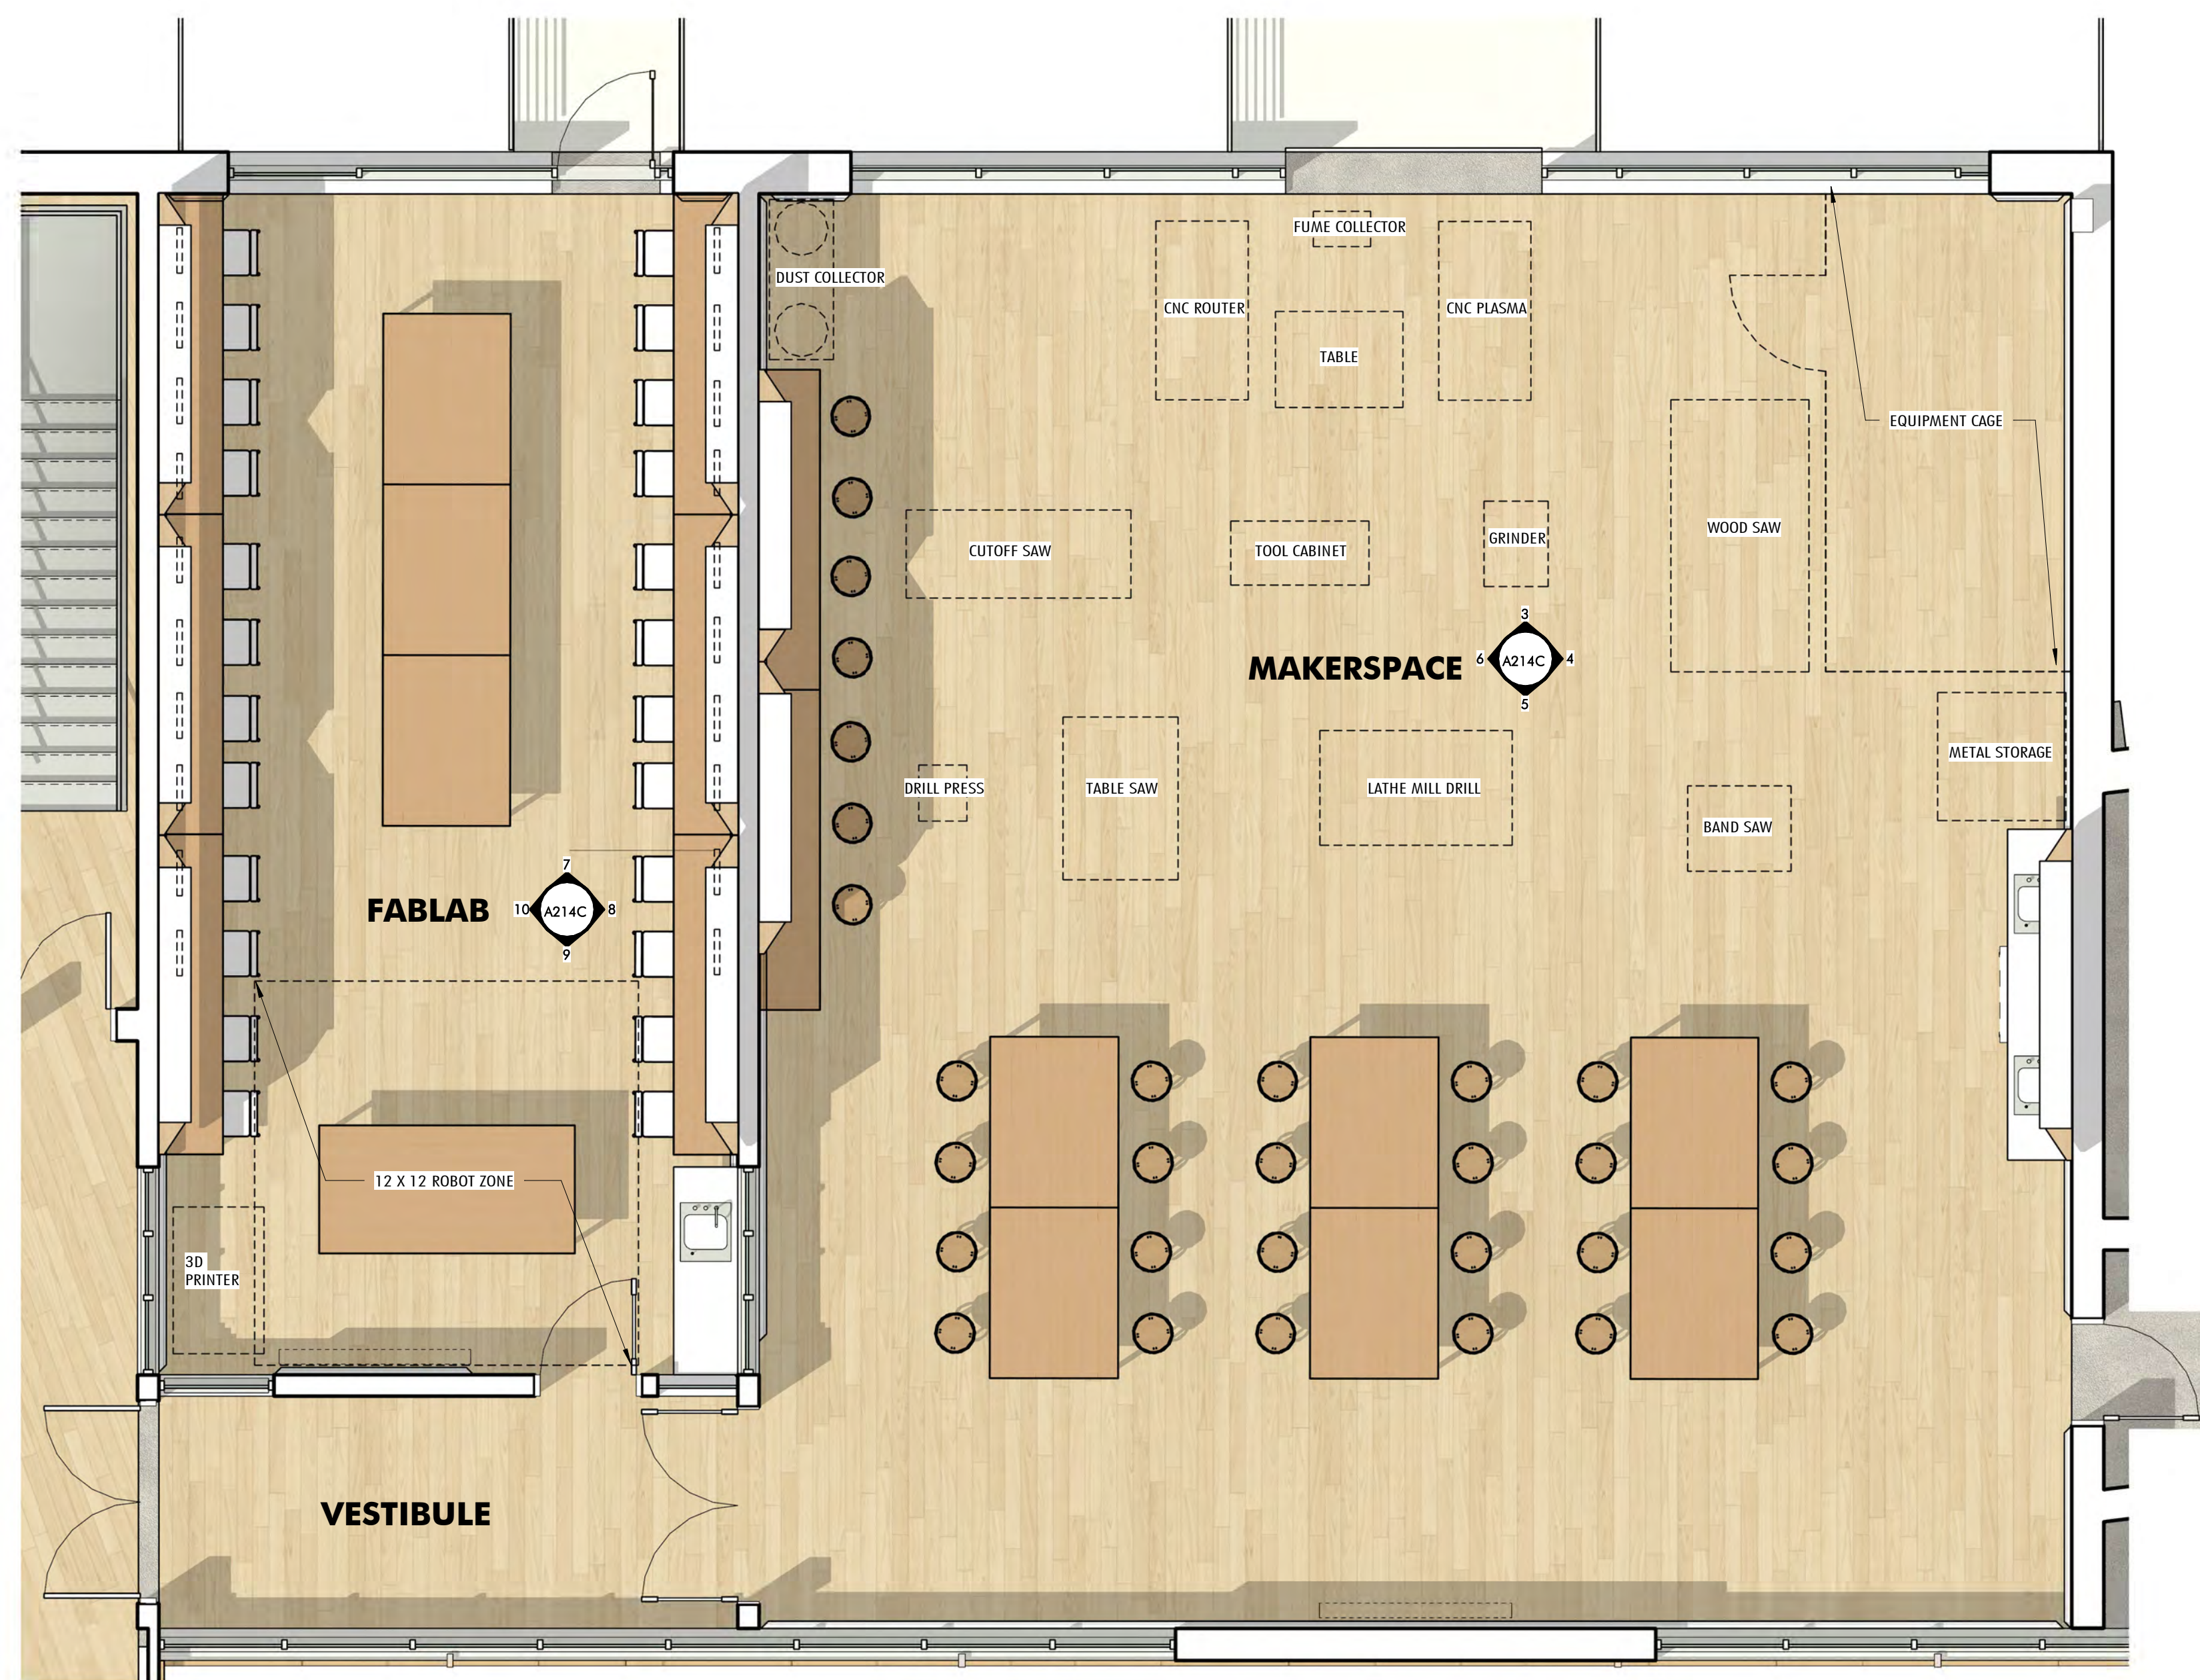


PLAN - FABLAB AND MAKERSPACE

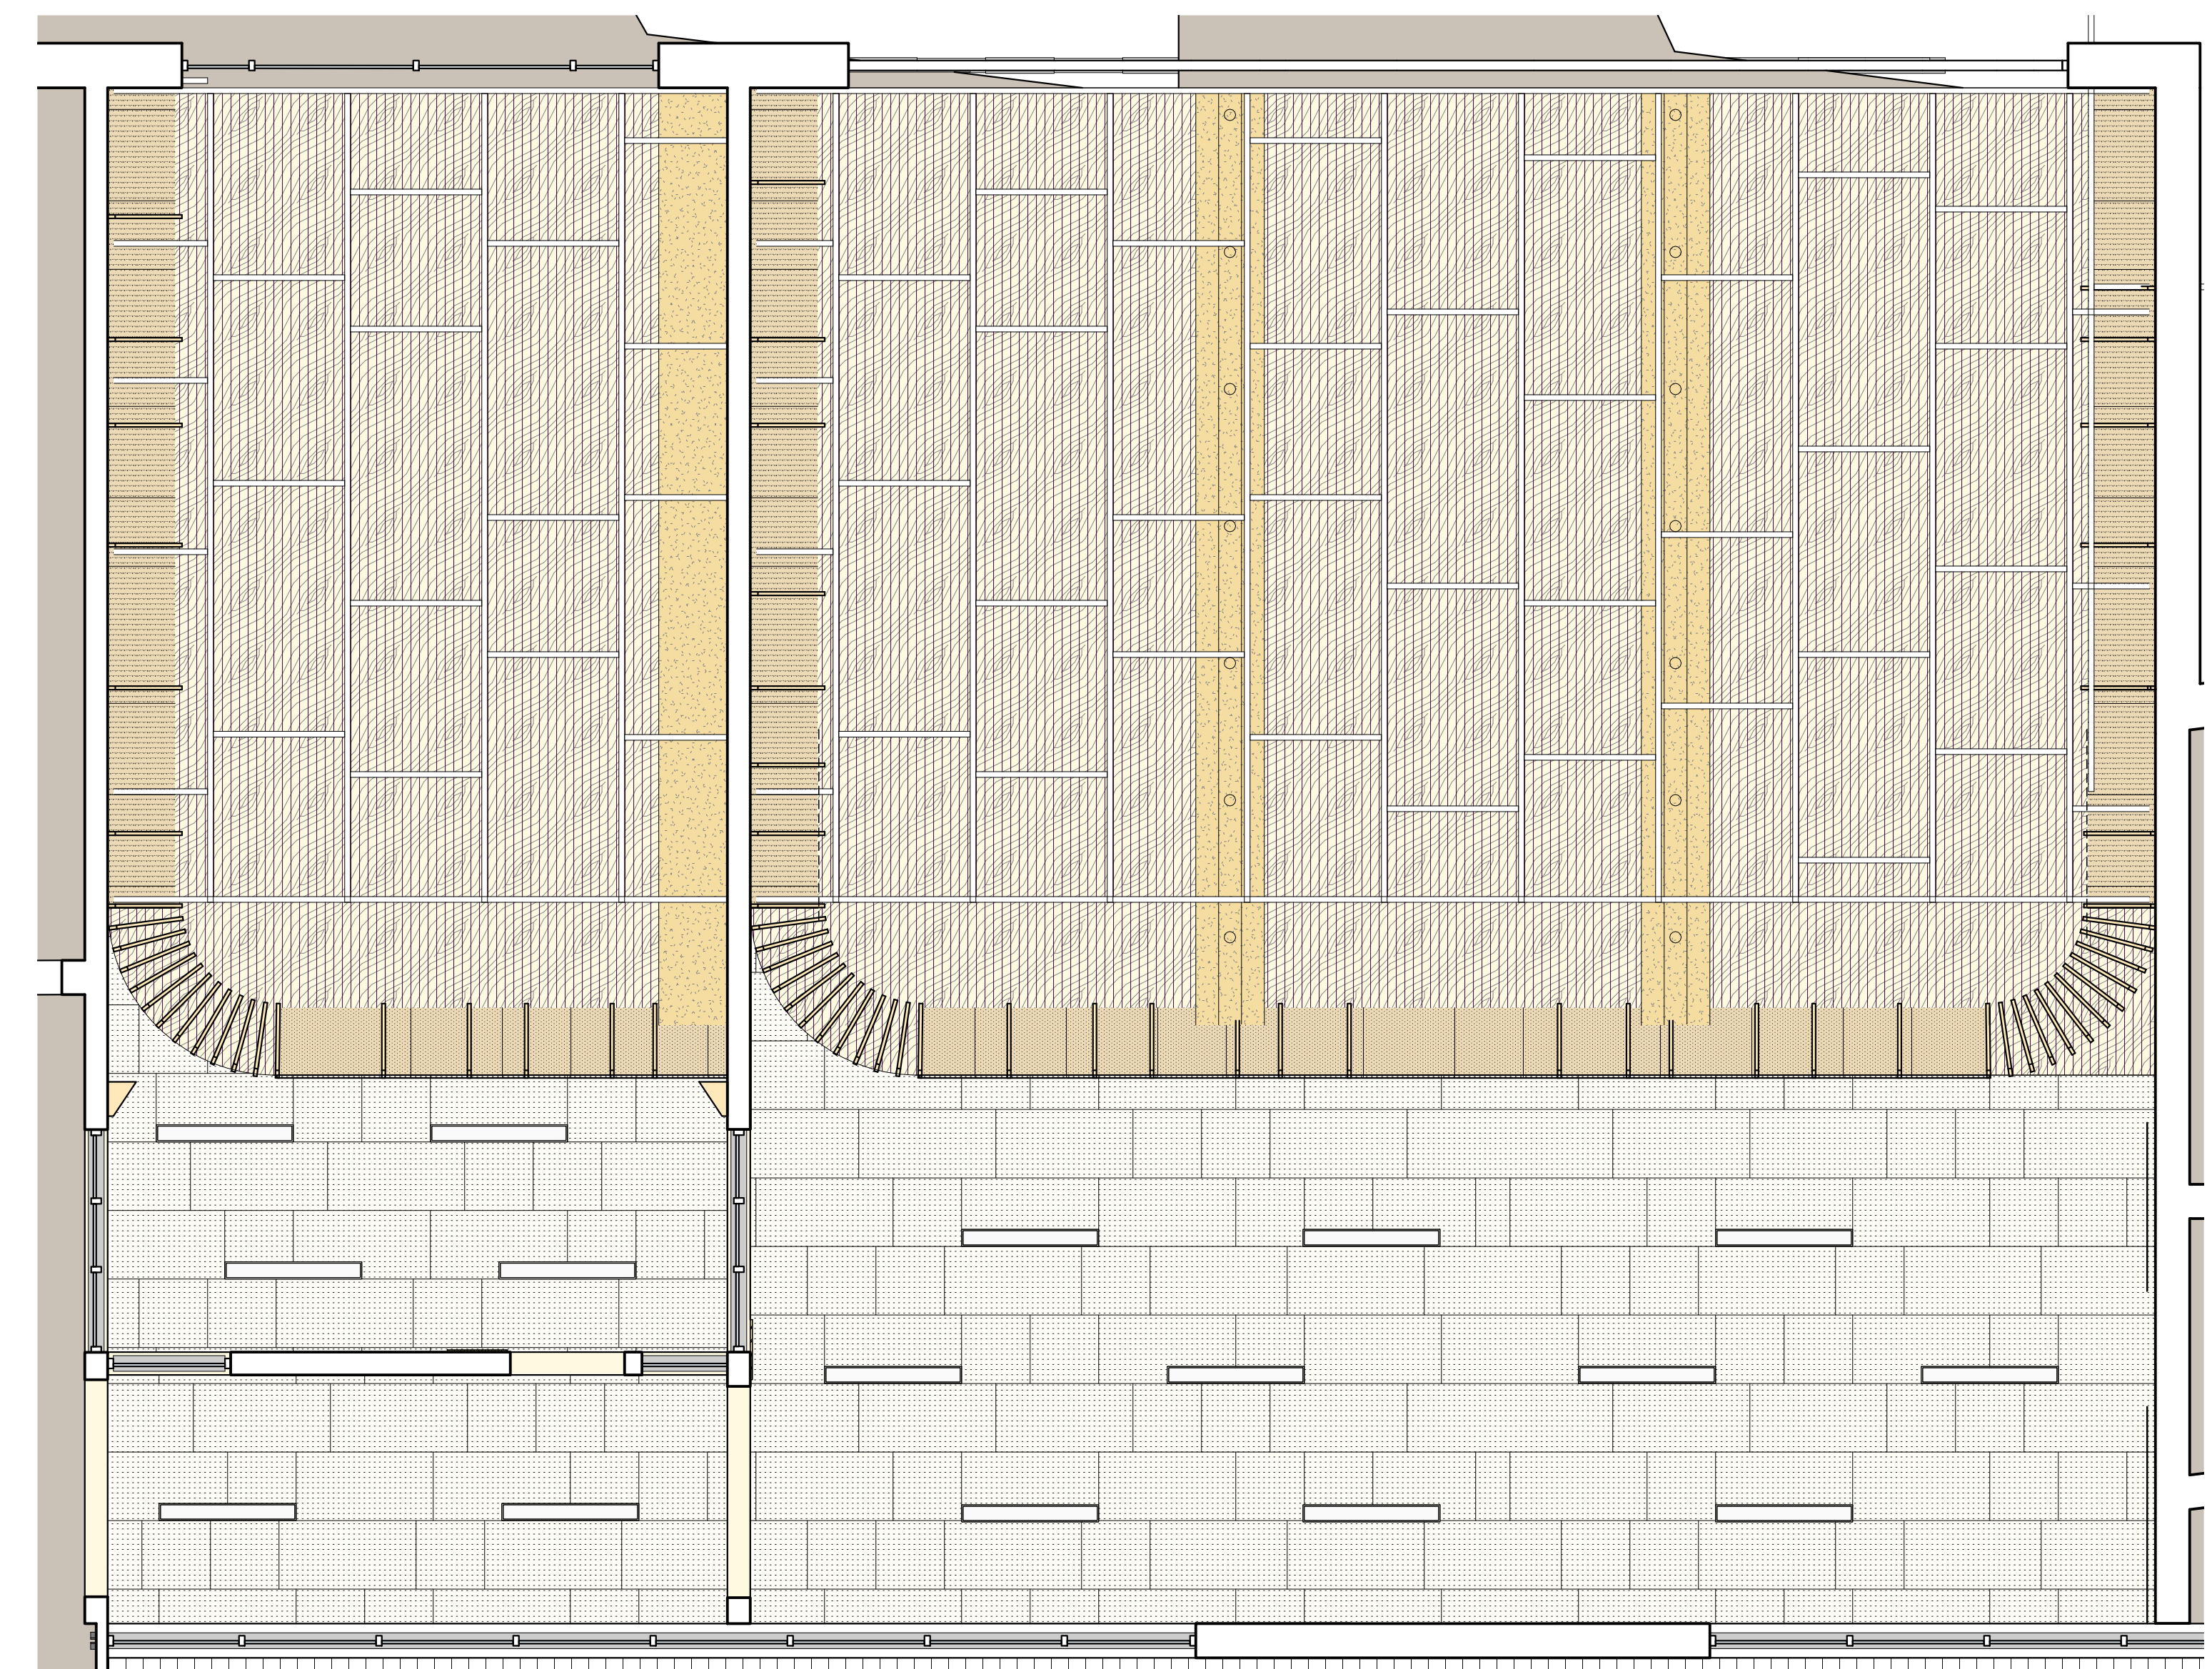


RCP - FAB LAB AND MAKER SPACE




FABLAB - N

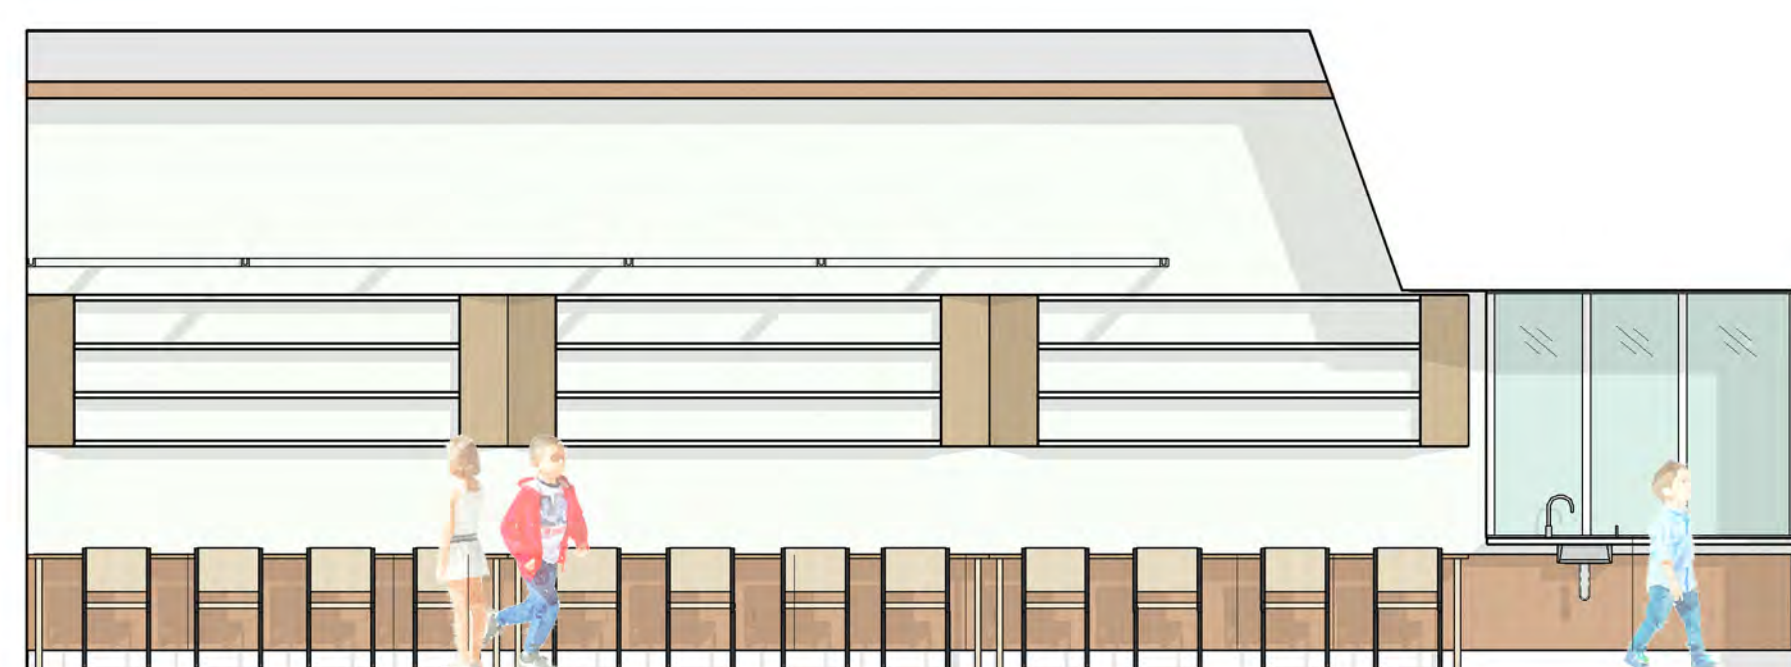


FABLAB - E

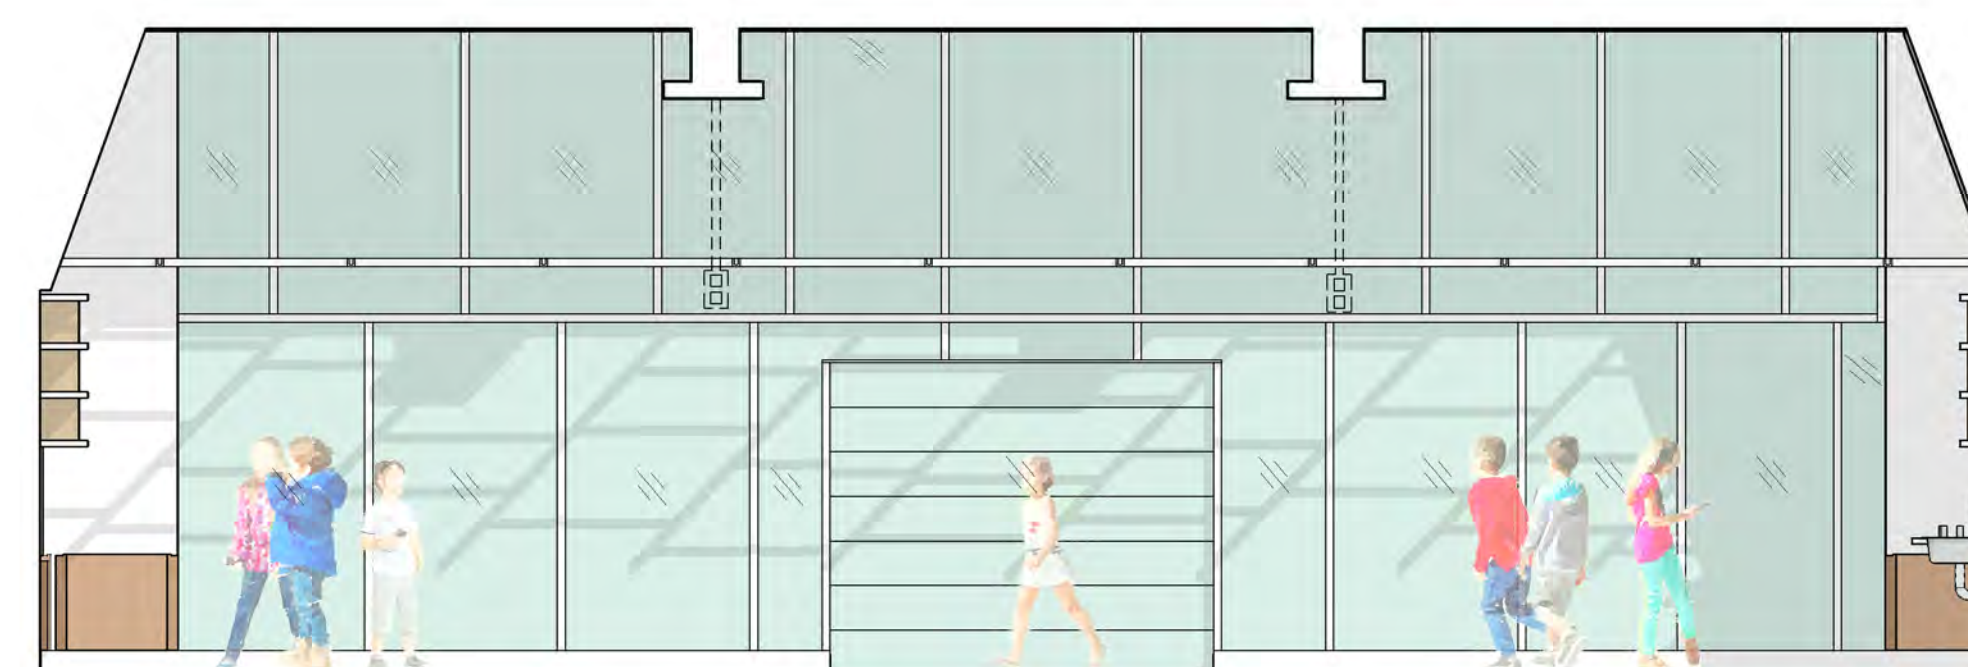

MAKERSPACE N

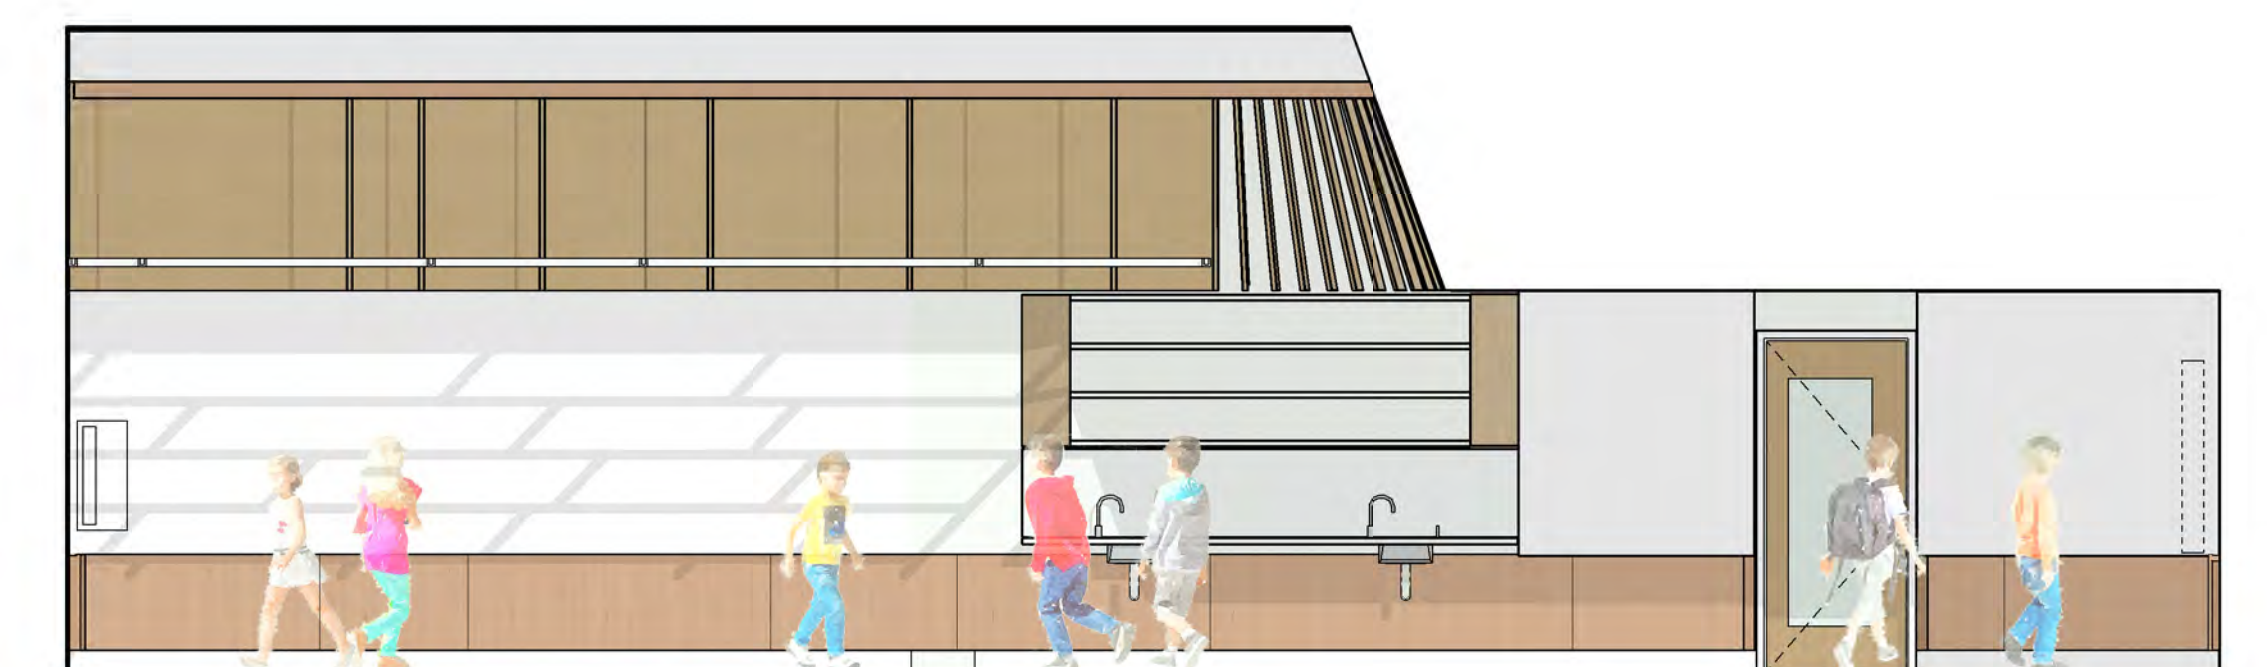


MAKERSPACE - E

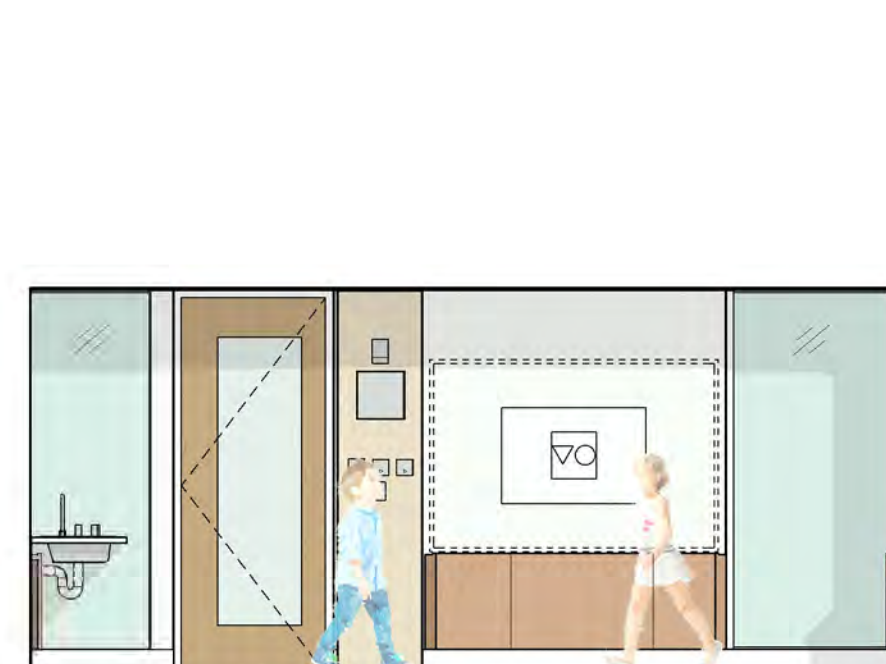

FABLAB - S



FABLAB - W

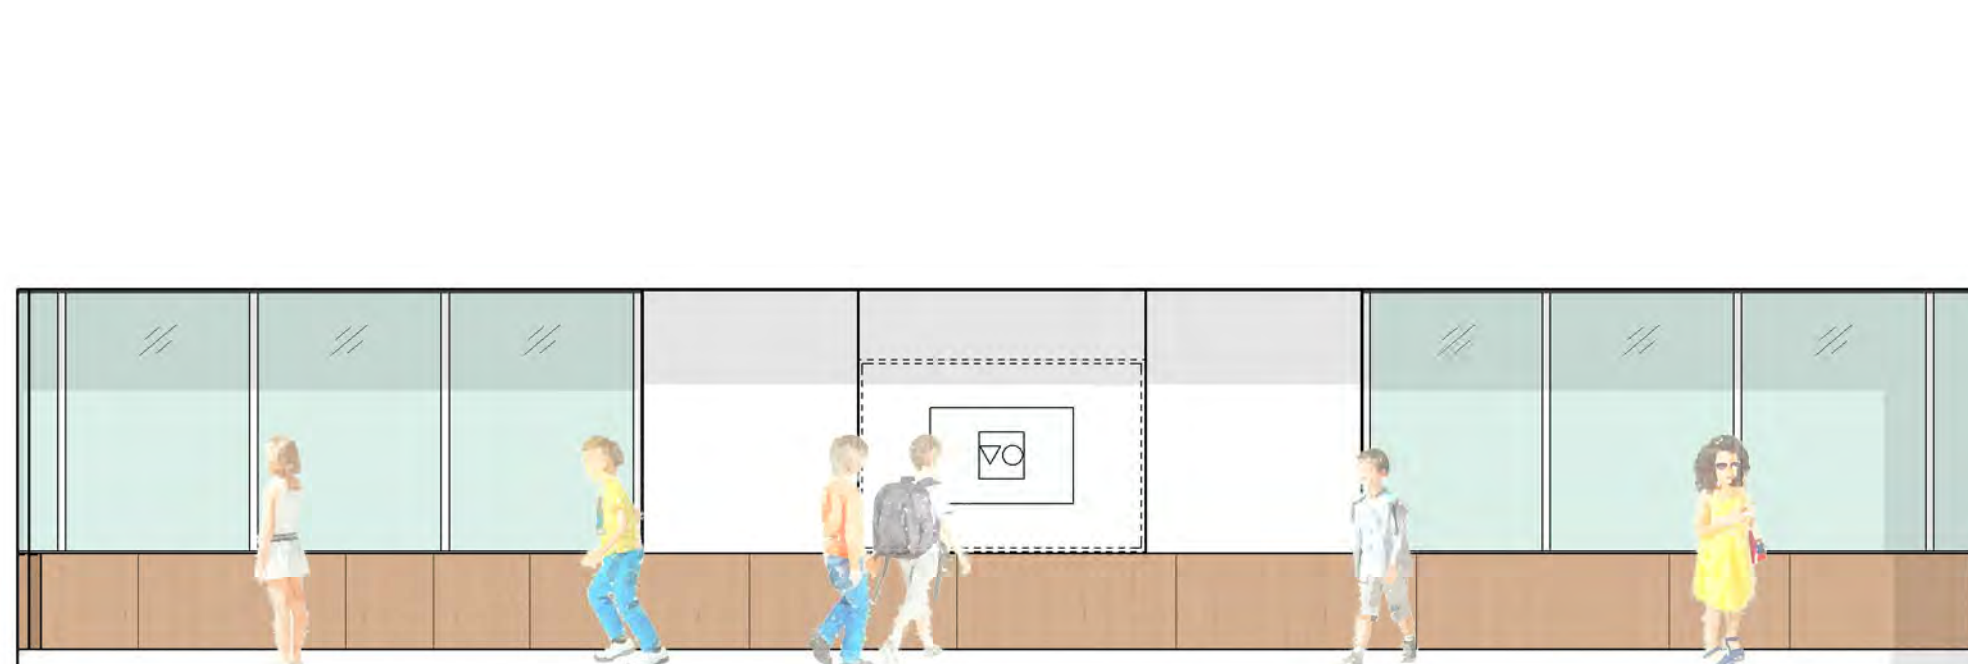


MAKERSPACE - S




MAKERSPACE - W

FABLAB AND MAKERSPACE


0' 4' 8' 16' 32'

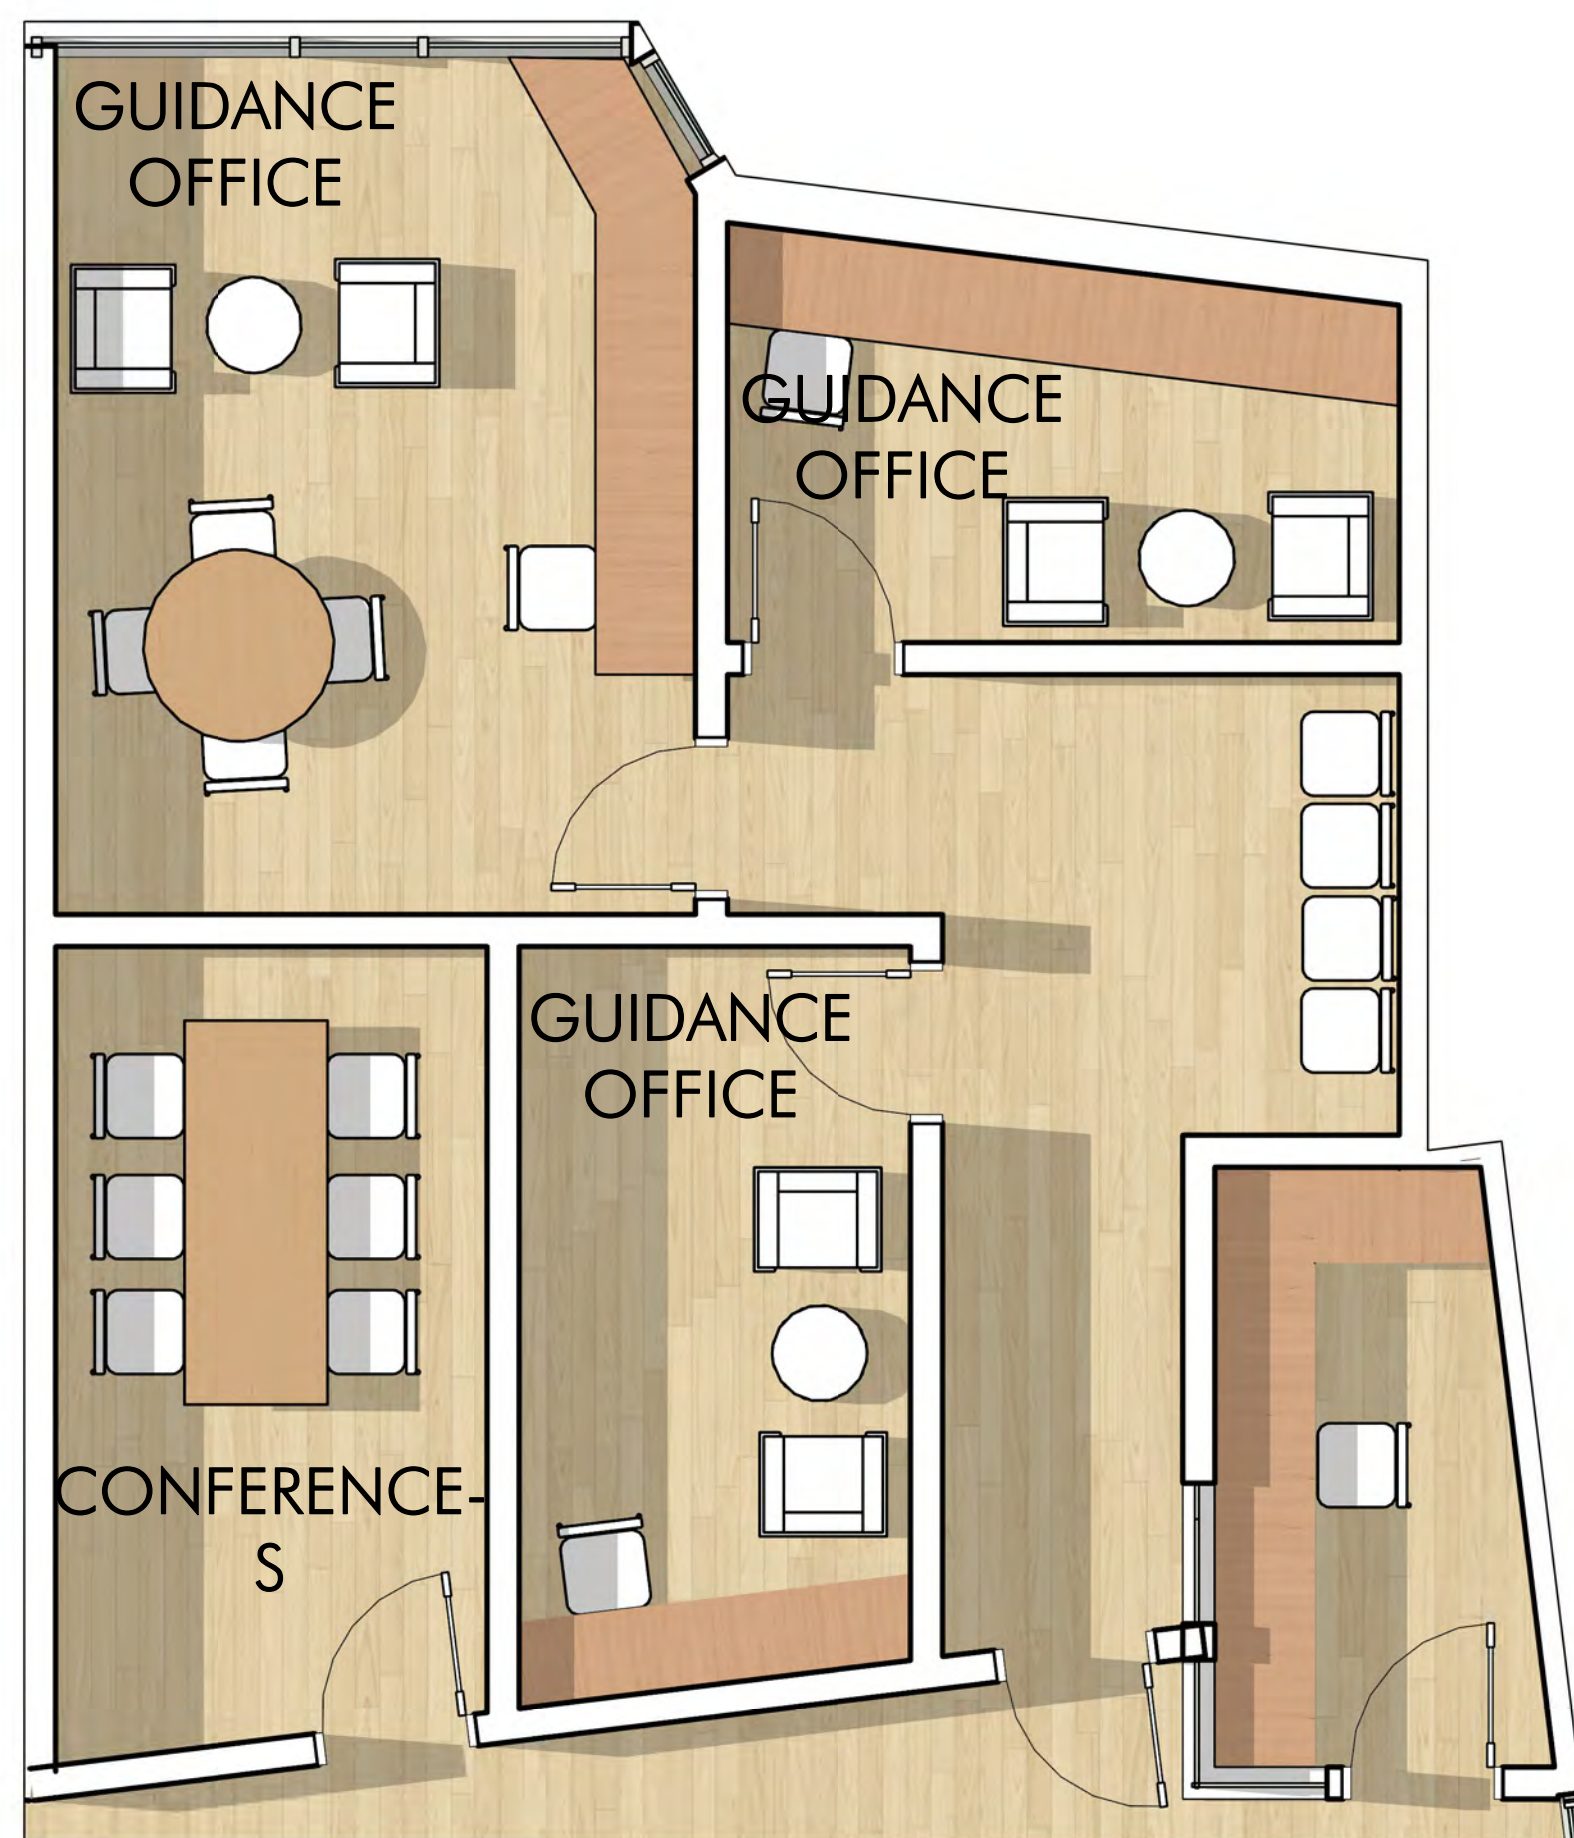


SECOND FLOOR - ADMIN (GUIDANCE OFFICE)

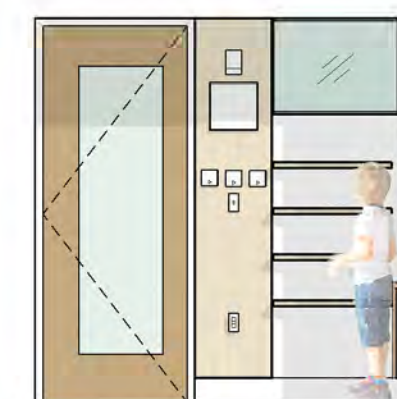

OFFICE AP1 - N

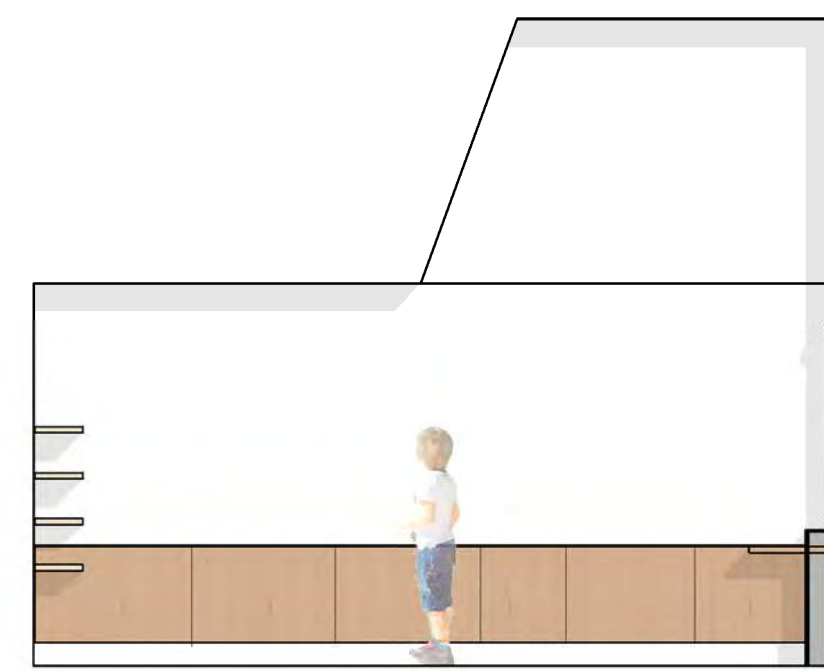


OFFICE AP1 - E

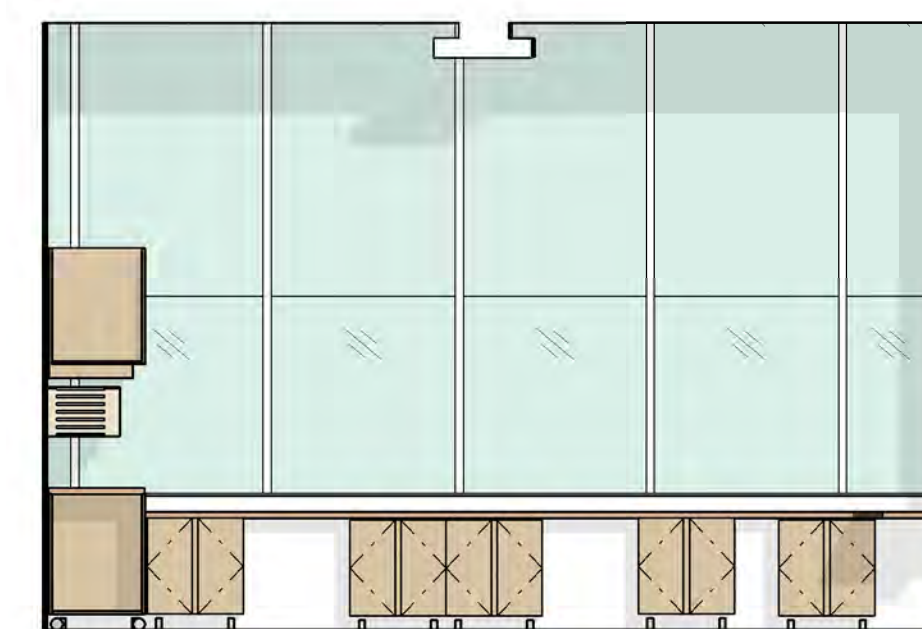


ADMIN - S




ADMIN E

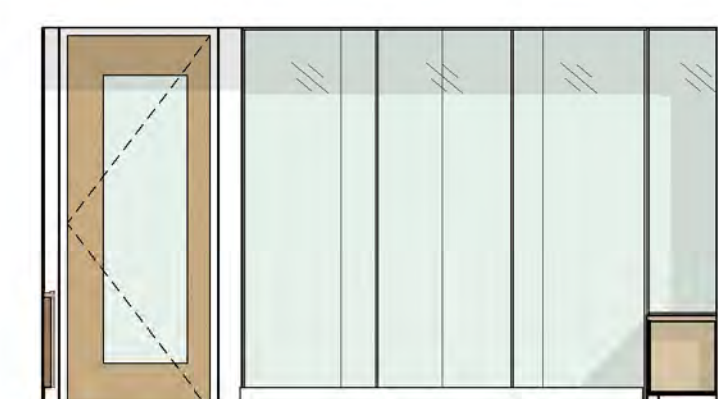


CONFERENCE ROOM - S

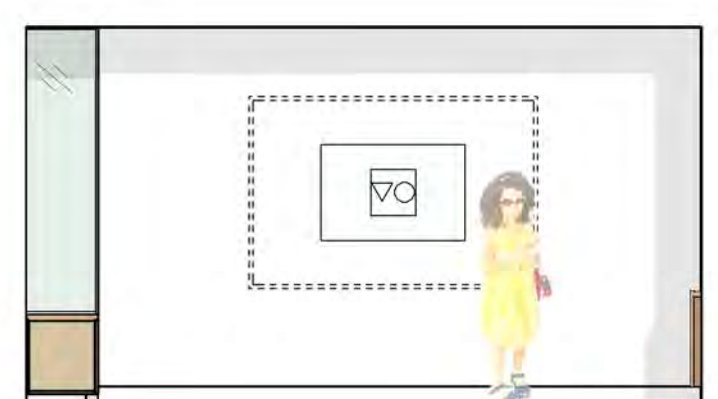


CONFERENCE ROOM - N

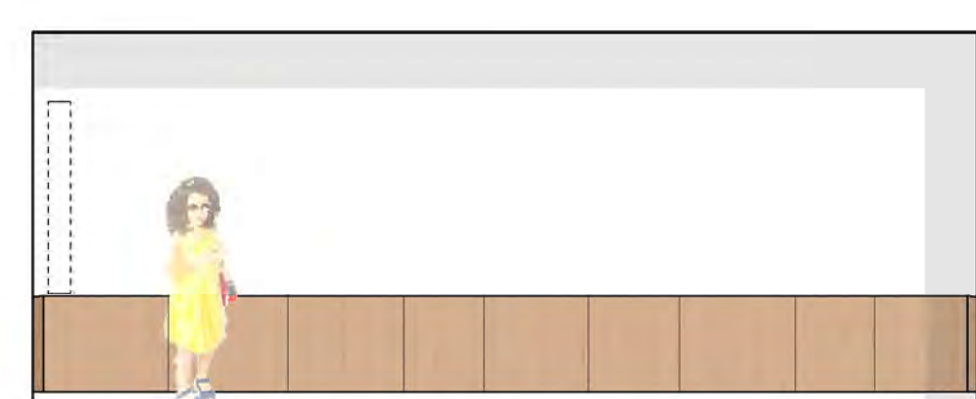

CONFERENCE ROOM - E

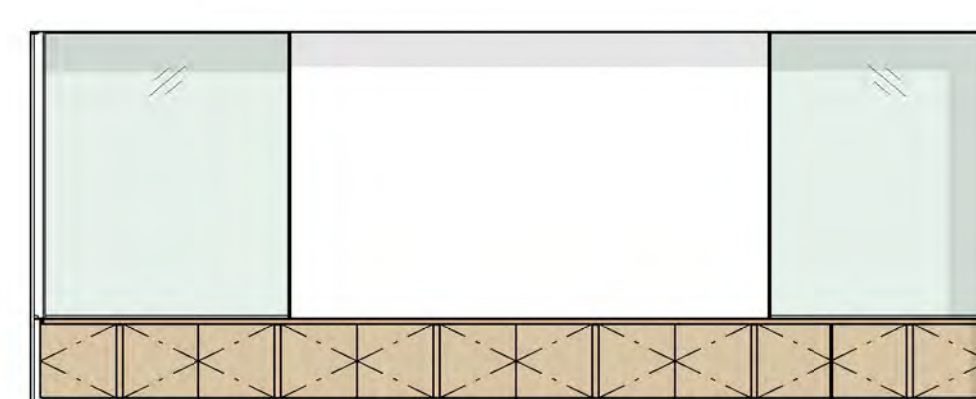


CONFERENCE ROOM - W

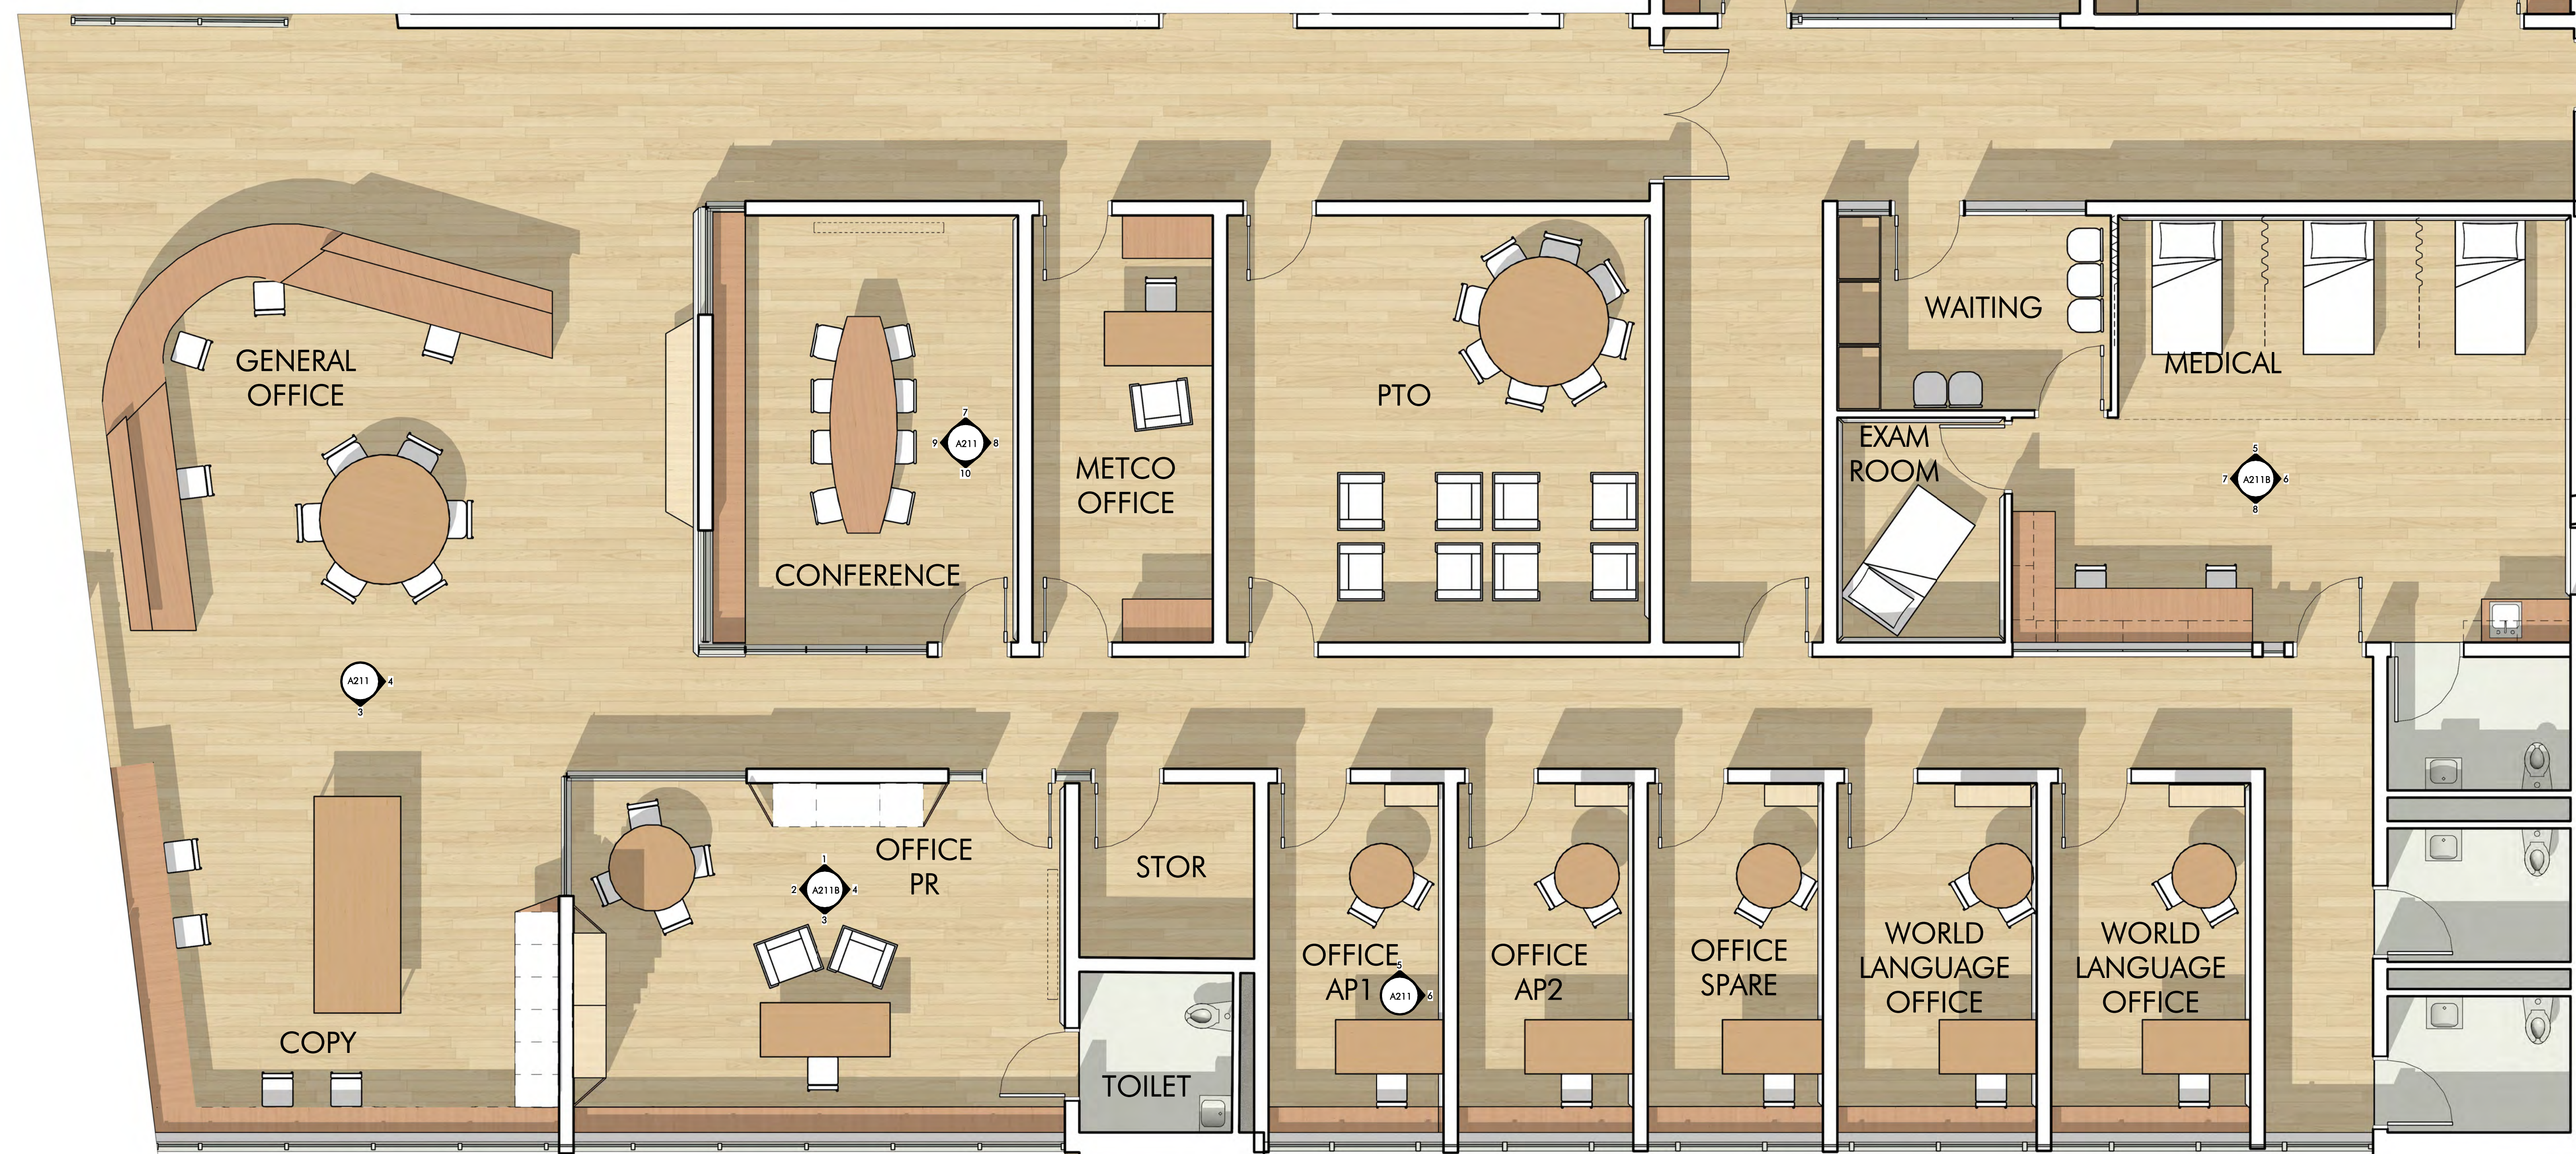


FIRST FLOOR - ADMIN

ADMIN OFFICES, COHORT OFFICES, HEALTH SUITE


0' 4' 8' 16' 32'

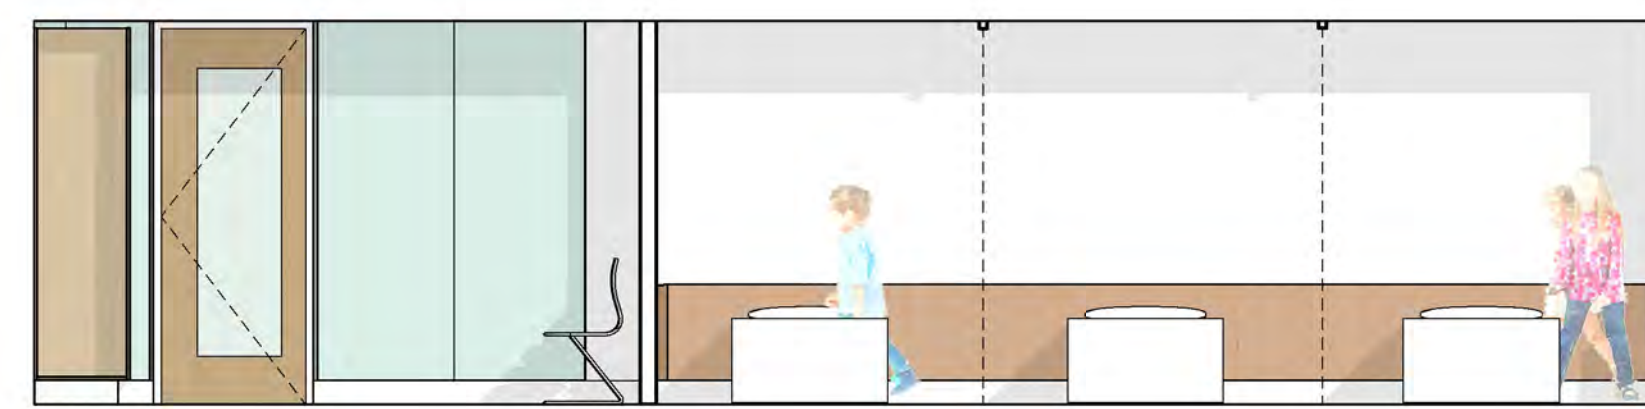

MEDICAL ROOM - N

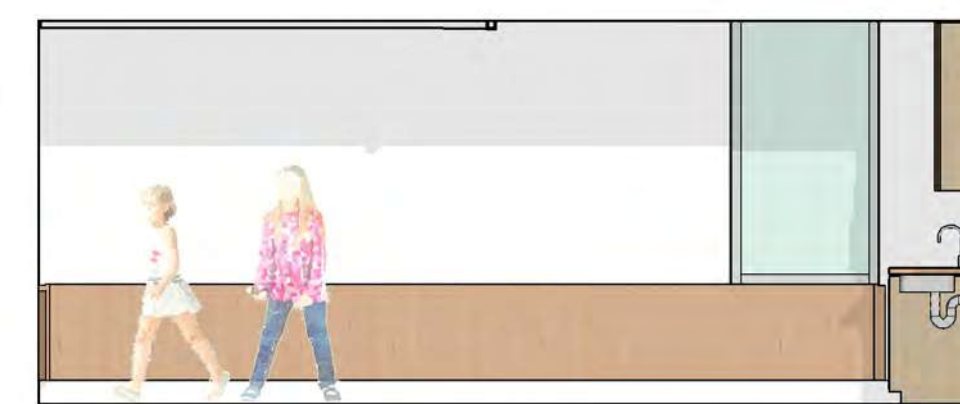


HEALTH OFFICE - E

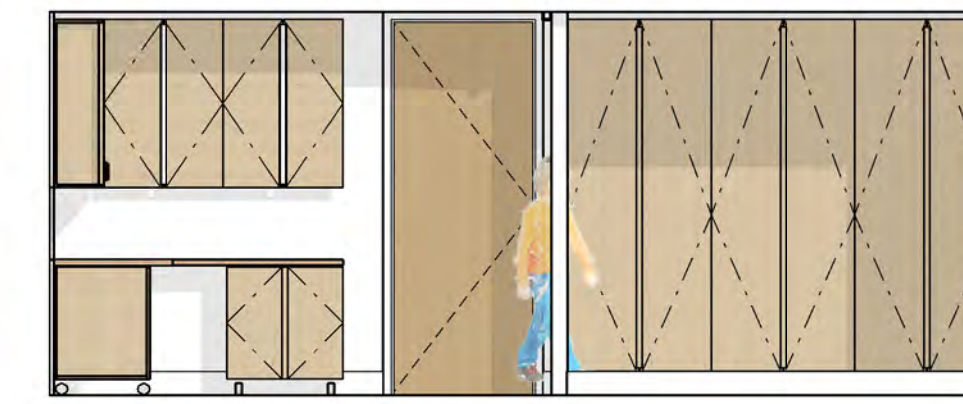


HEALTH OFFICE - W




HEALTH OFFICE - S

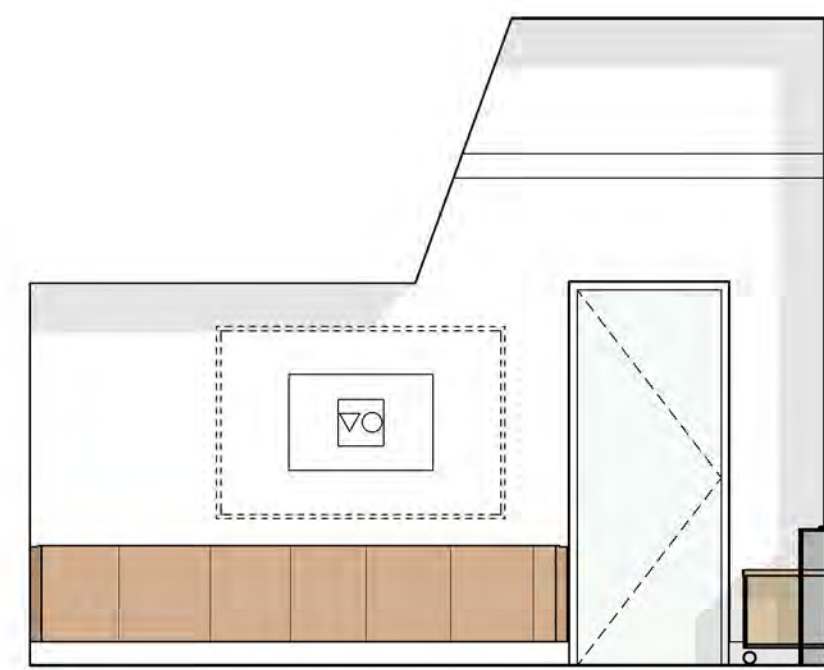


PRINCIPAL - E

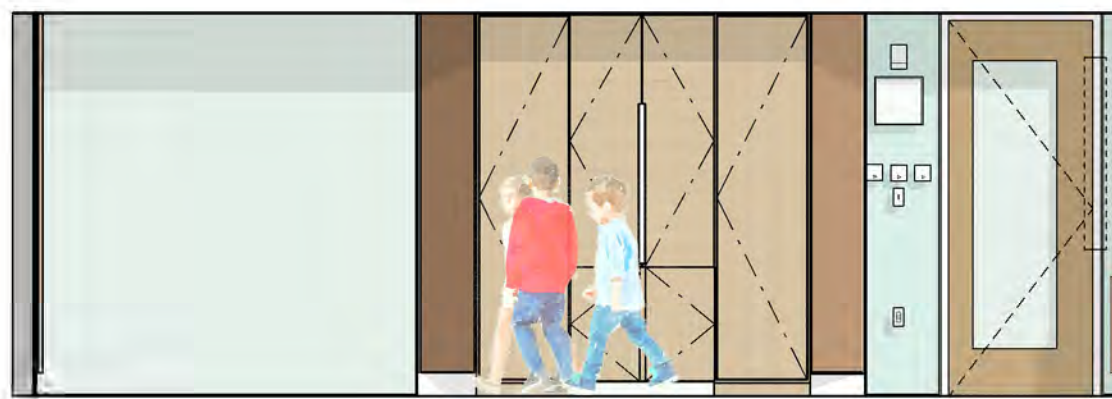


PRINCIPAL N

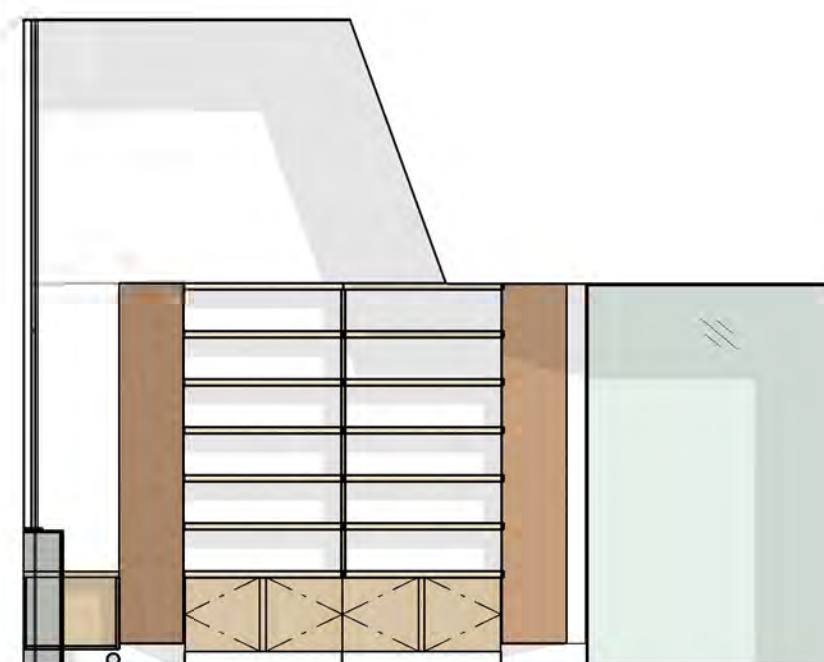

PRINCIPAL - W

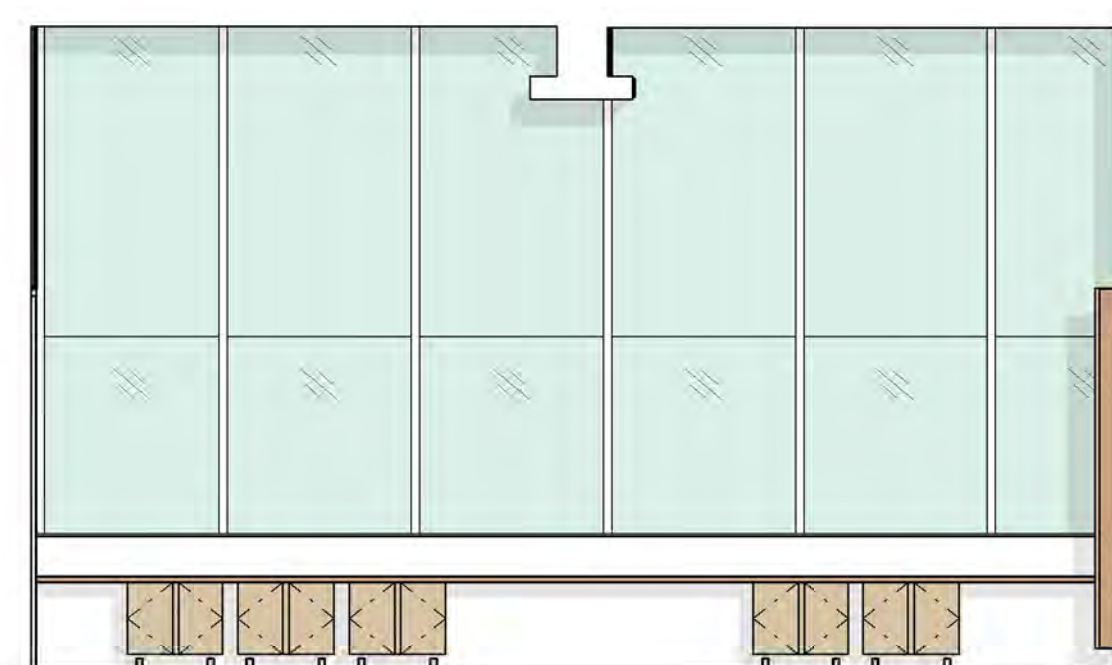


PRINCIPAL S

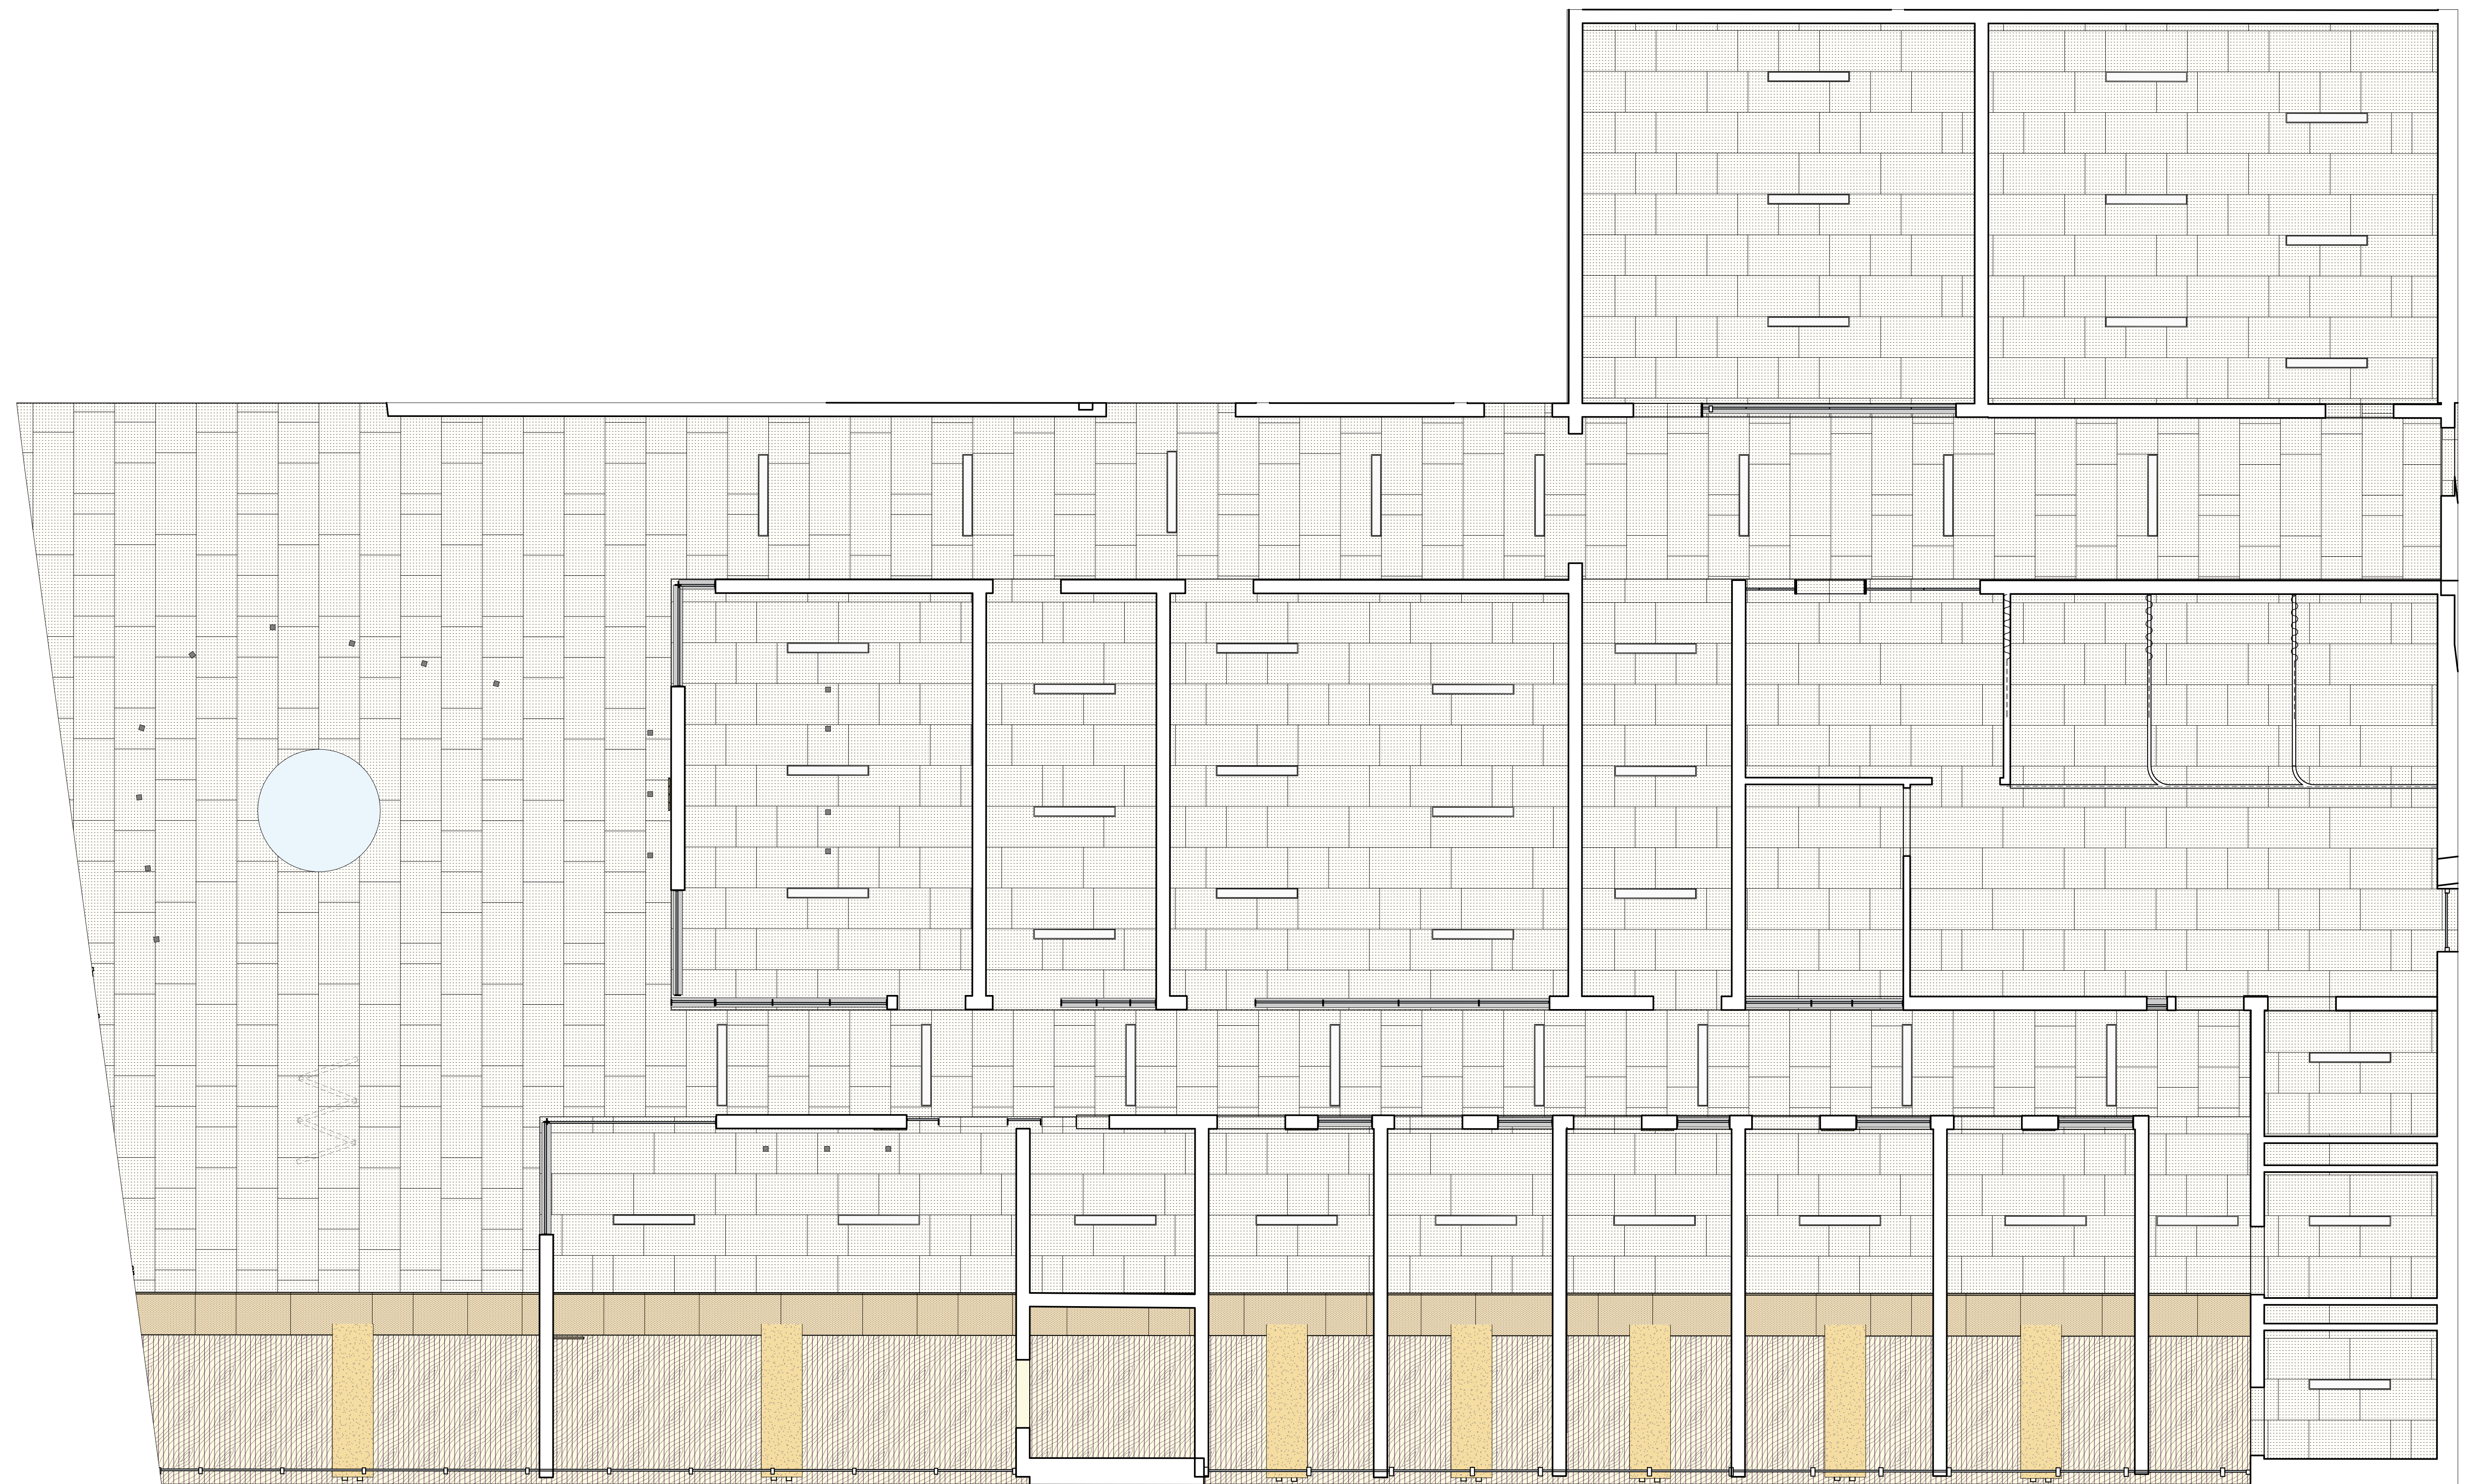

Admin RCP

ADMIN OFFICES, COHORT OFFICES, HEALTH SUITE

0' 4' 8' 16' 32'

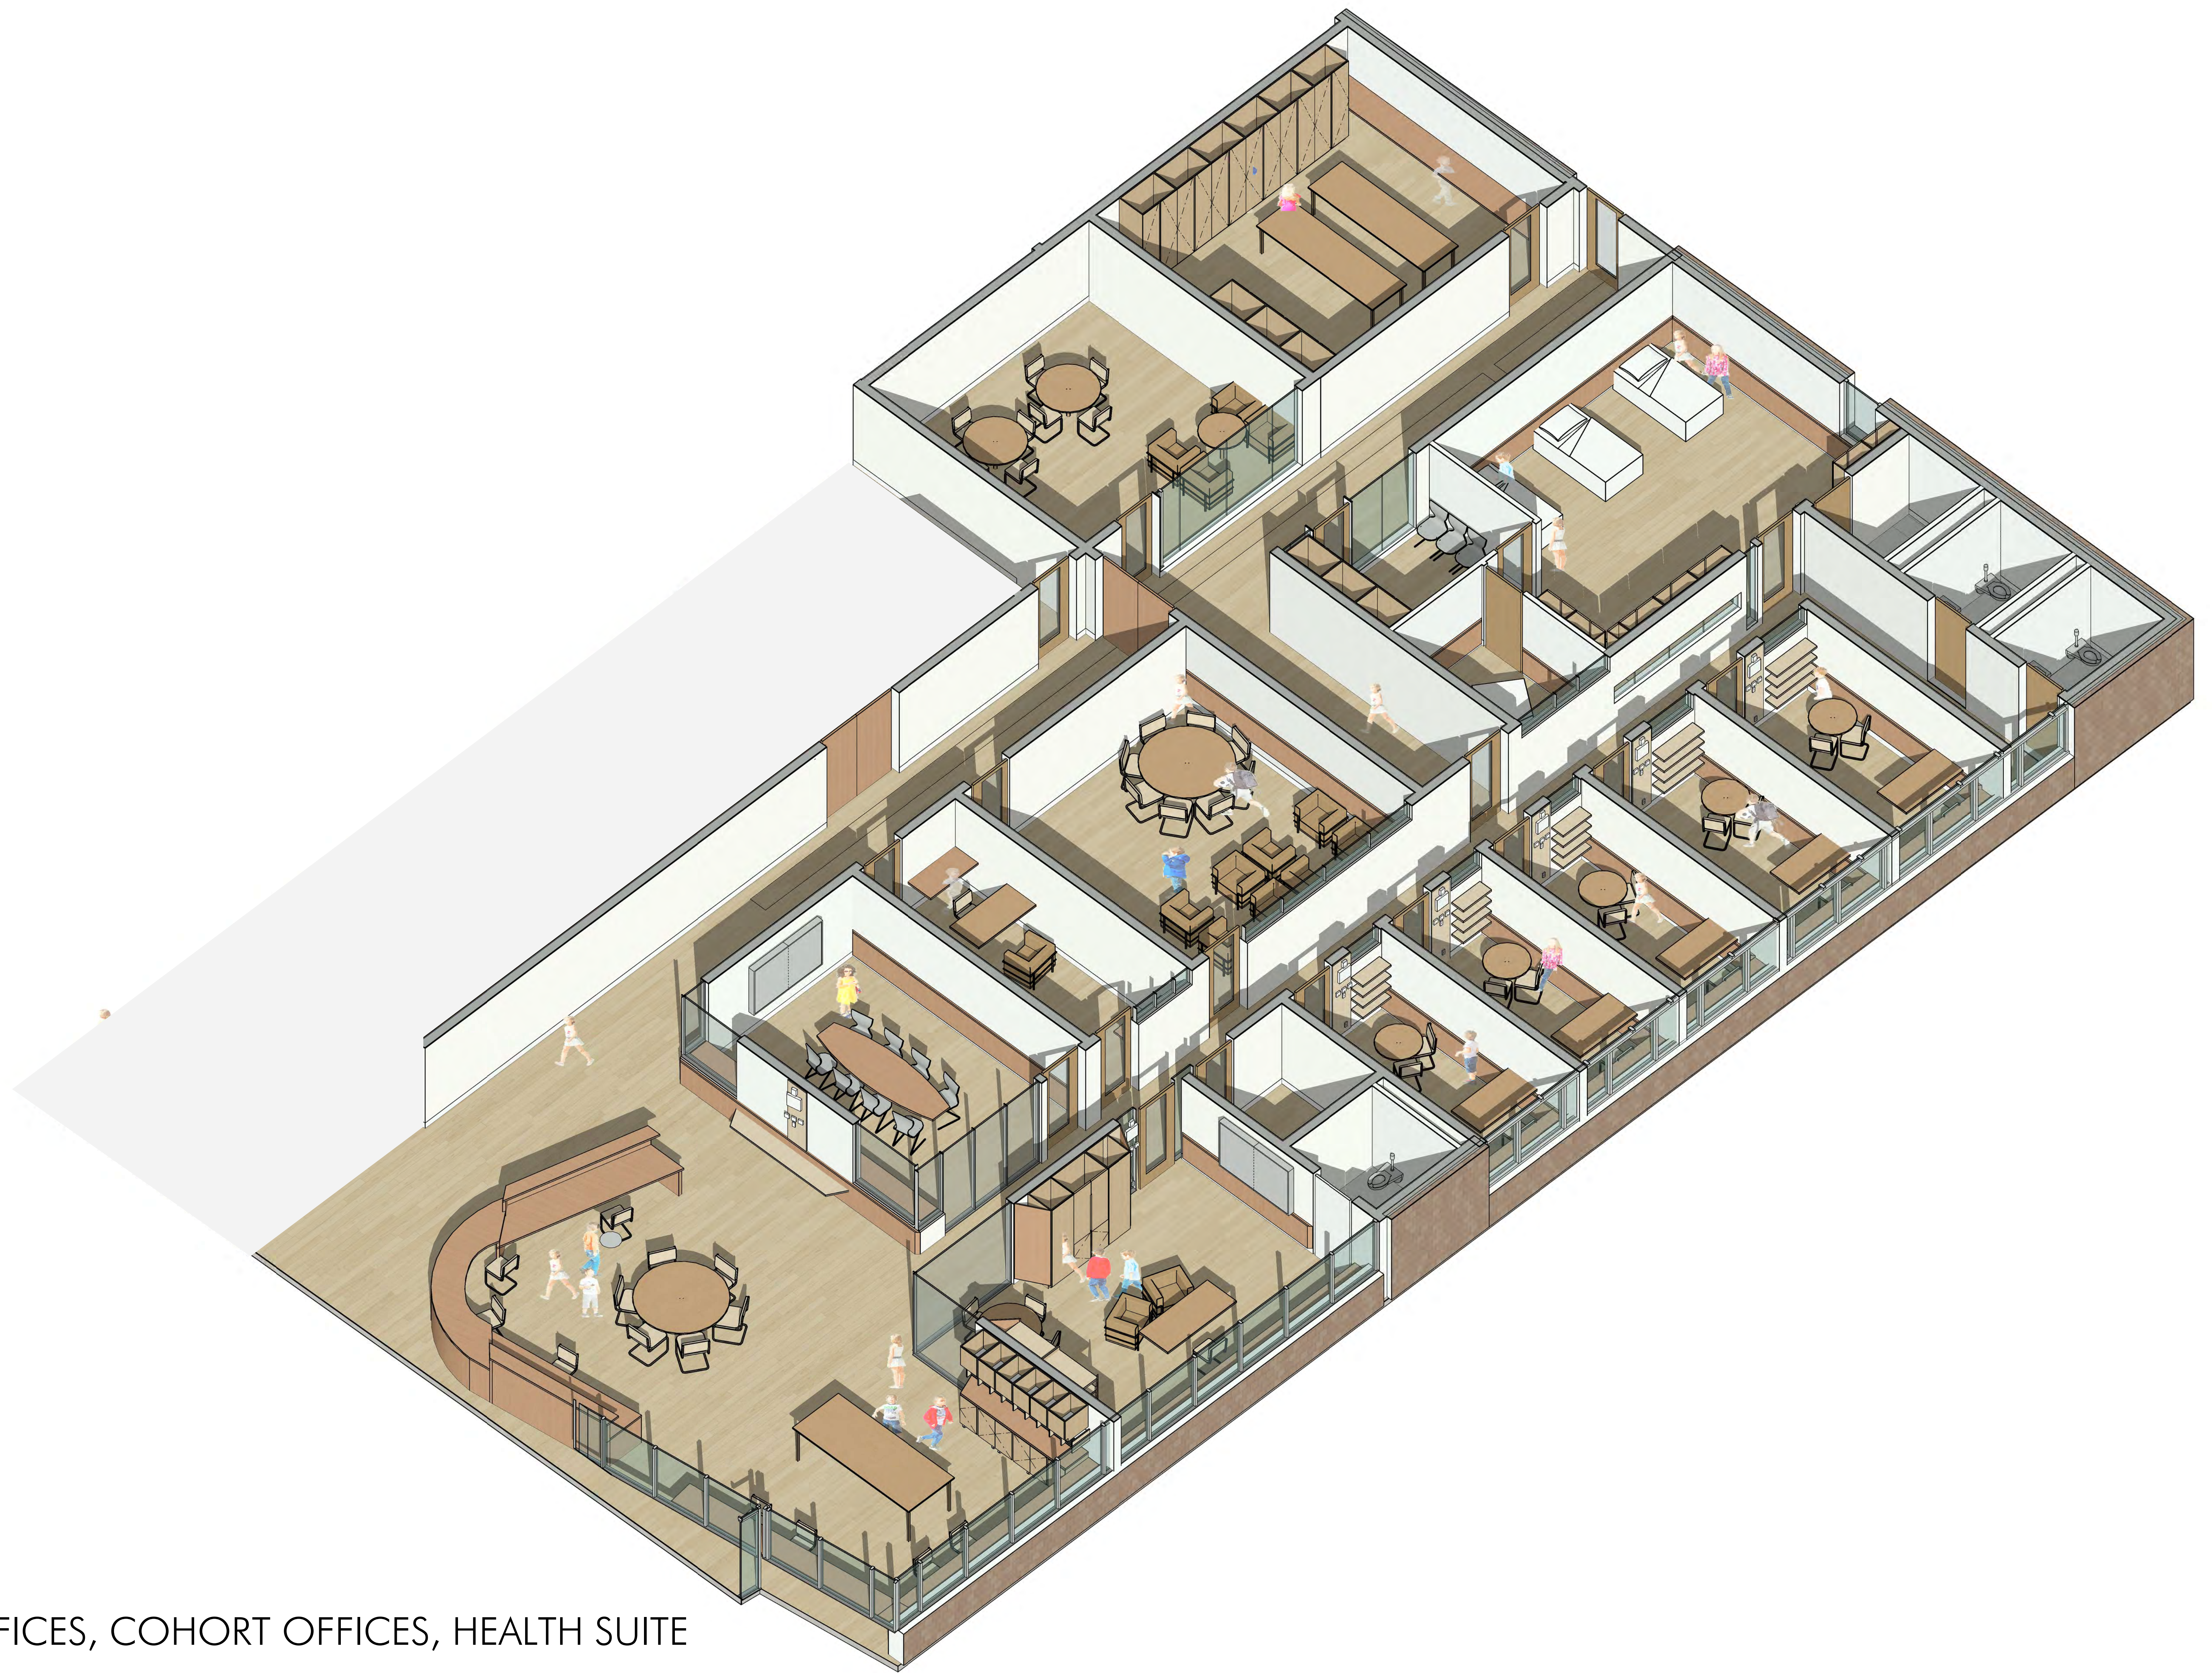


ADMIN OFFICES, COHORT OFFICES, HEALTH SUITE


0' 4' 8' 16' 32'



LEARNING CENTER - N

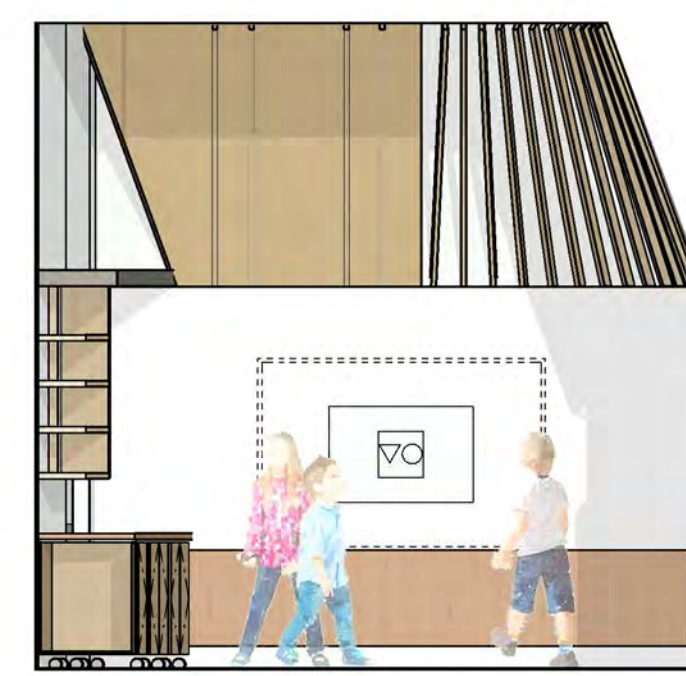

LEARNING CENTER - E

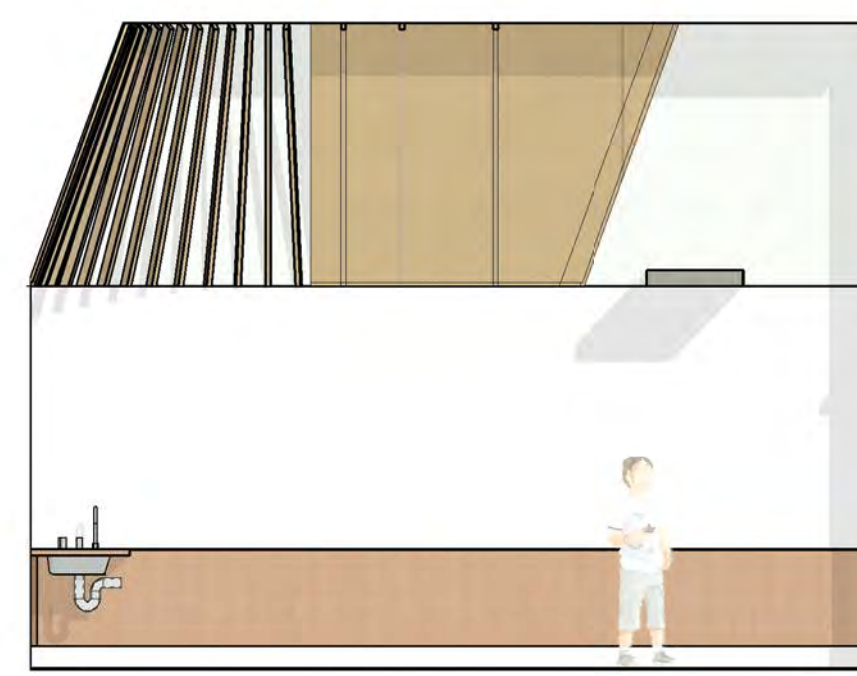


LEARNING CENTER - W




LEARNING CENTER - S



PSYCHOLOGIST - N

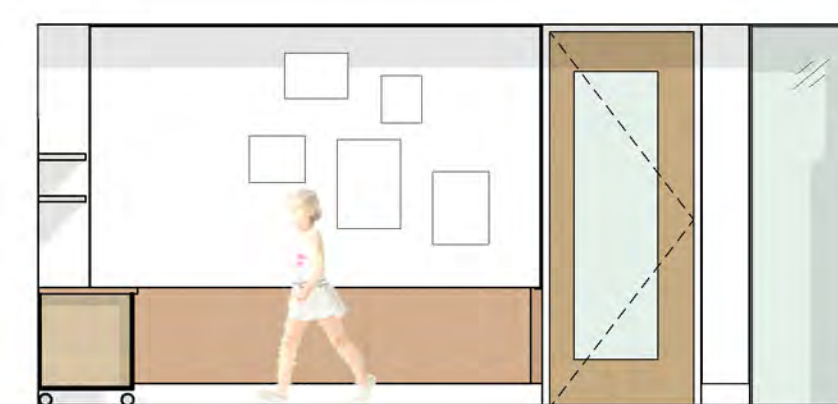


PSYCHOLOGIST - E

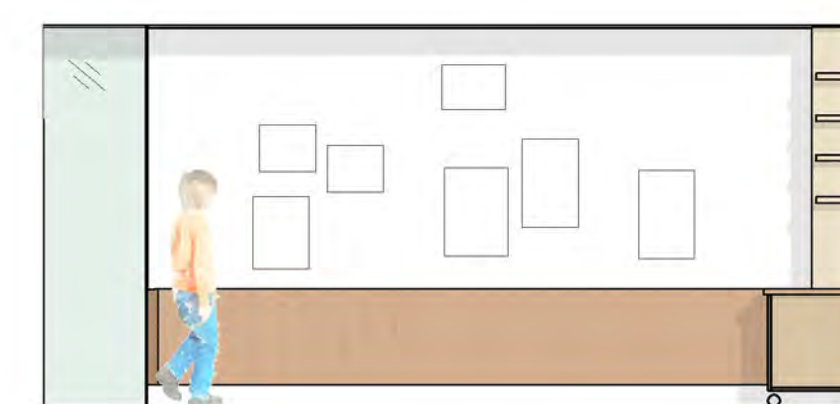


PSYCHOLOGIST - W




PSYCHOLOGIST - S

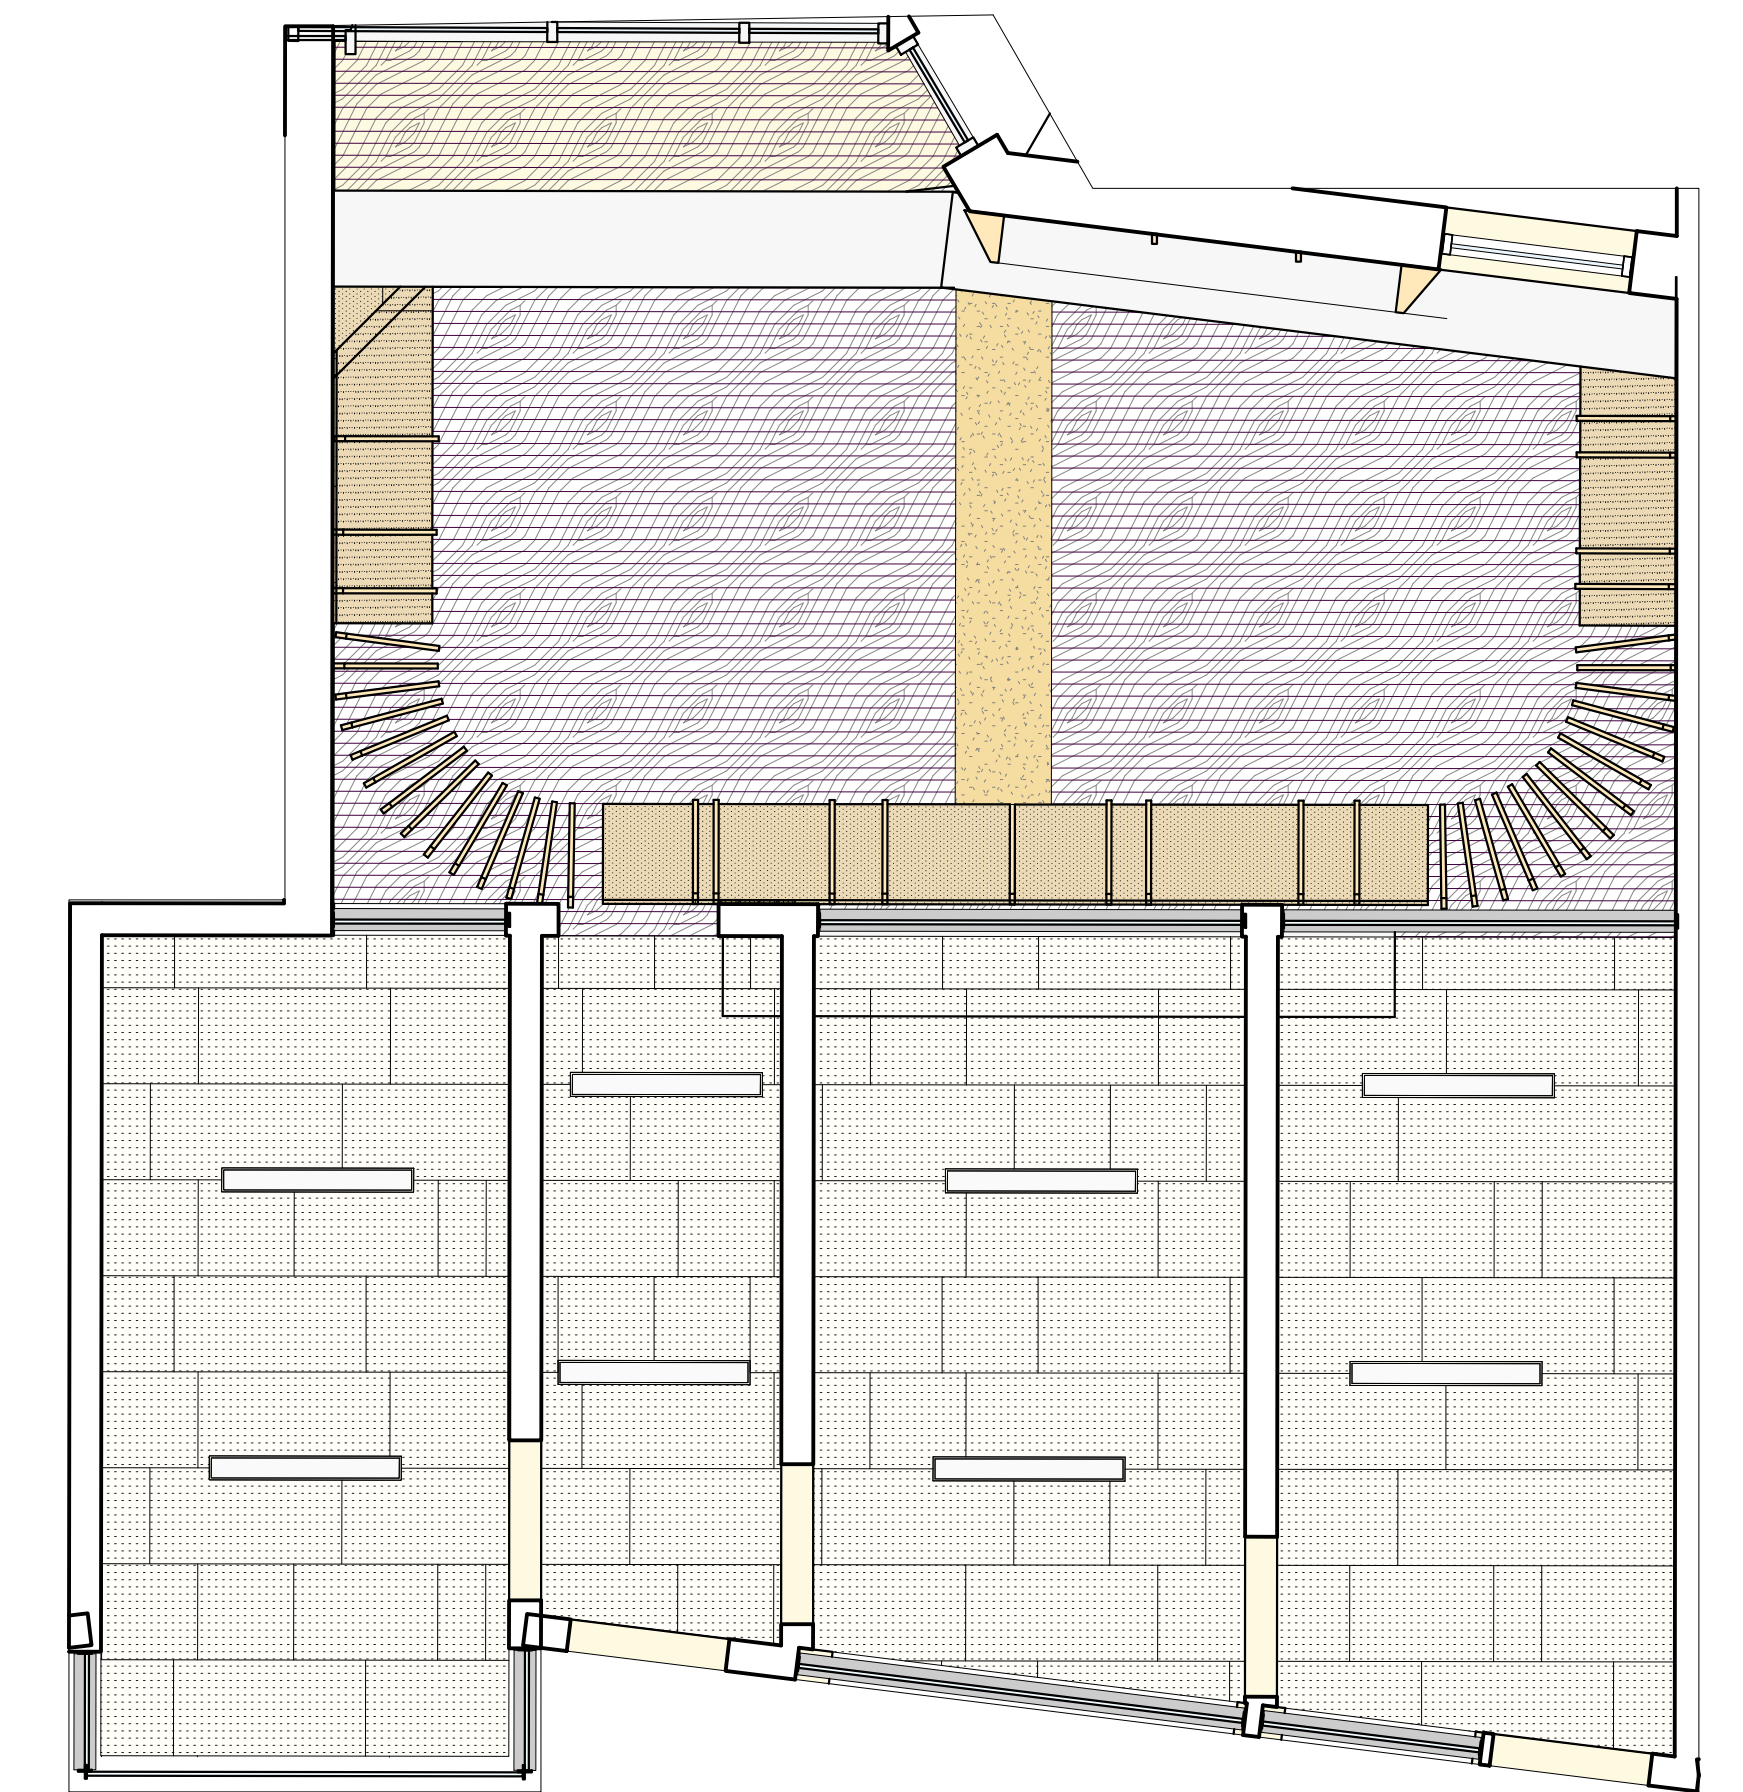



SWD - RCP

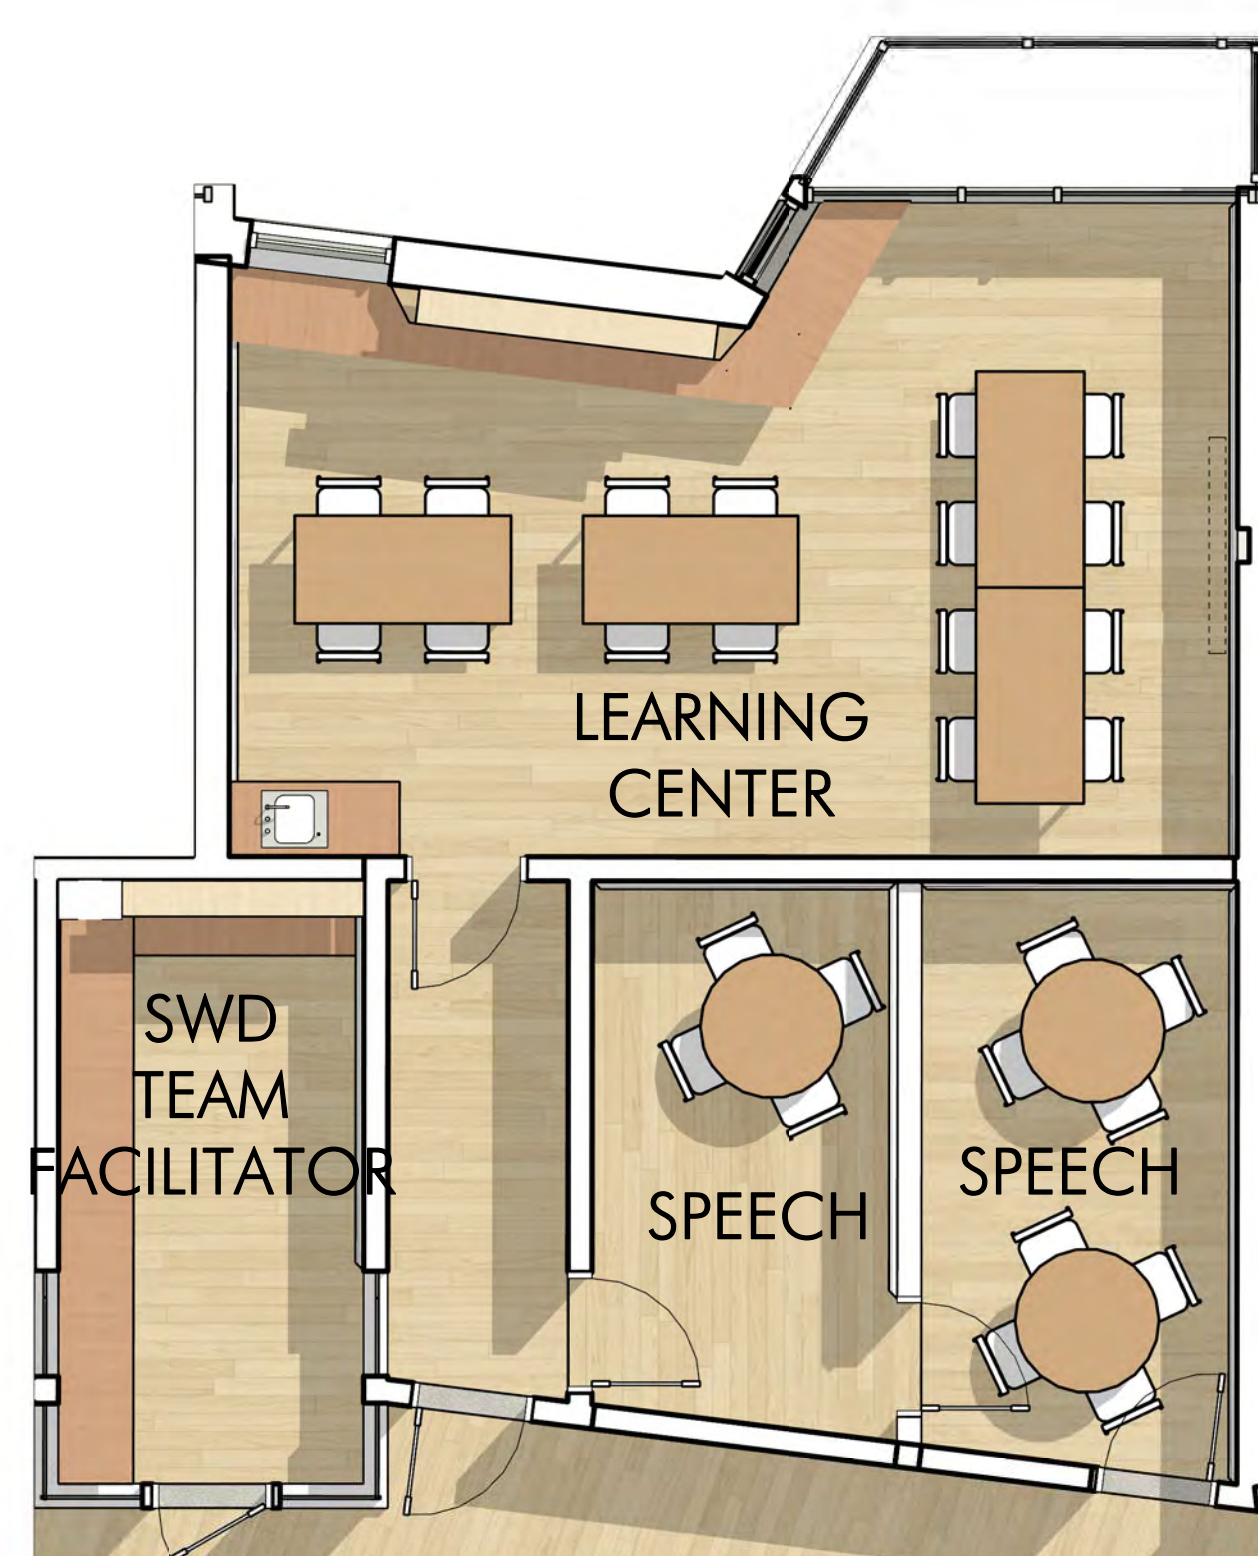

SWD - FOURTH FLOOR

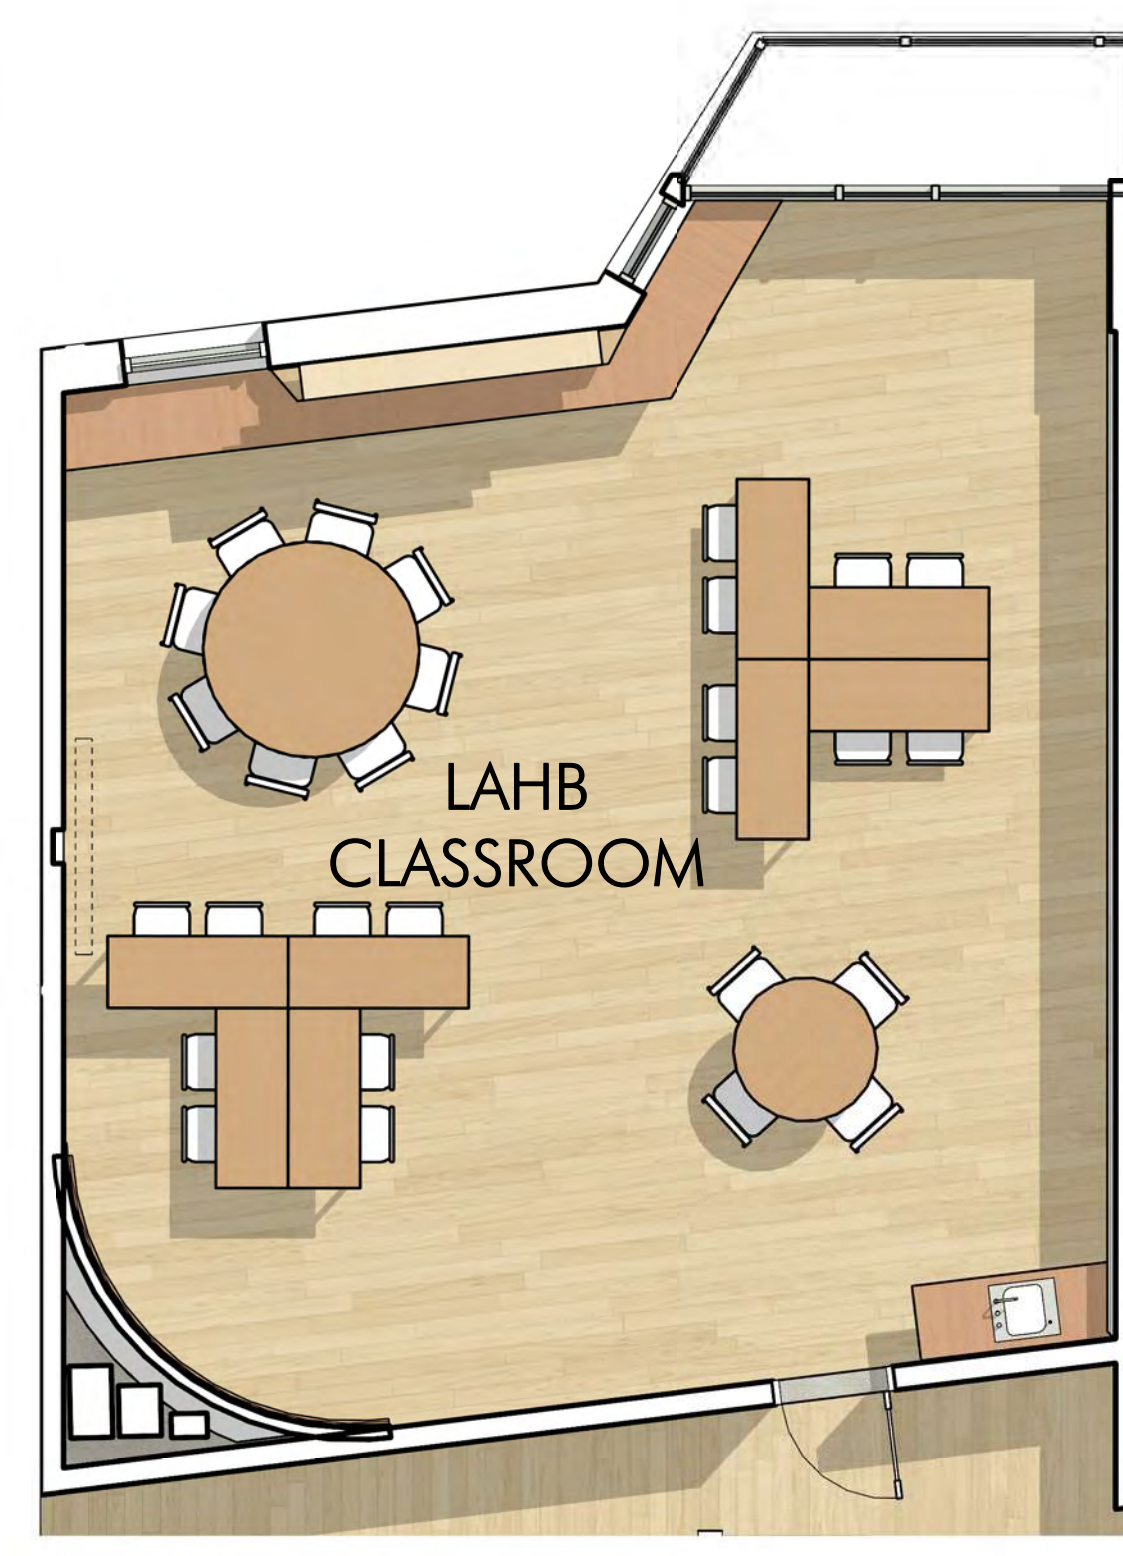


LAHB - FOURTH FLOOR

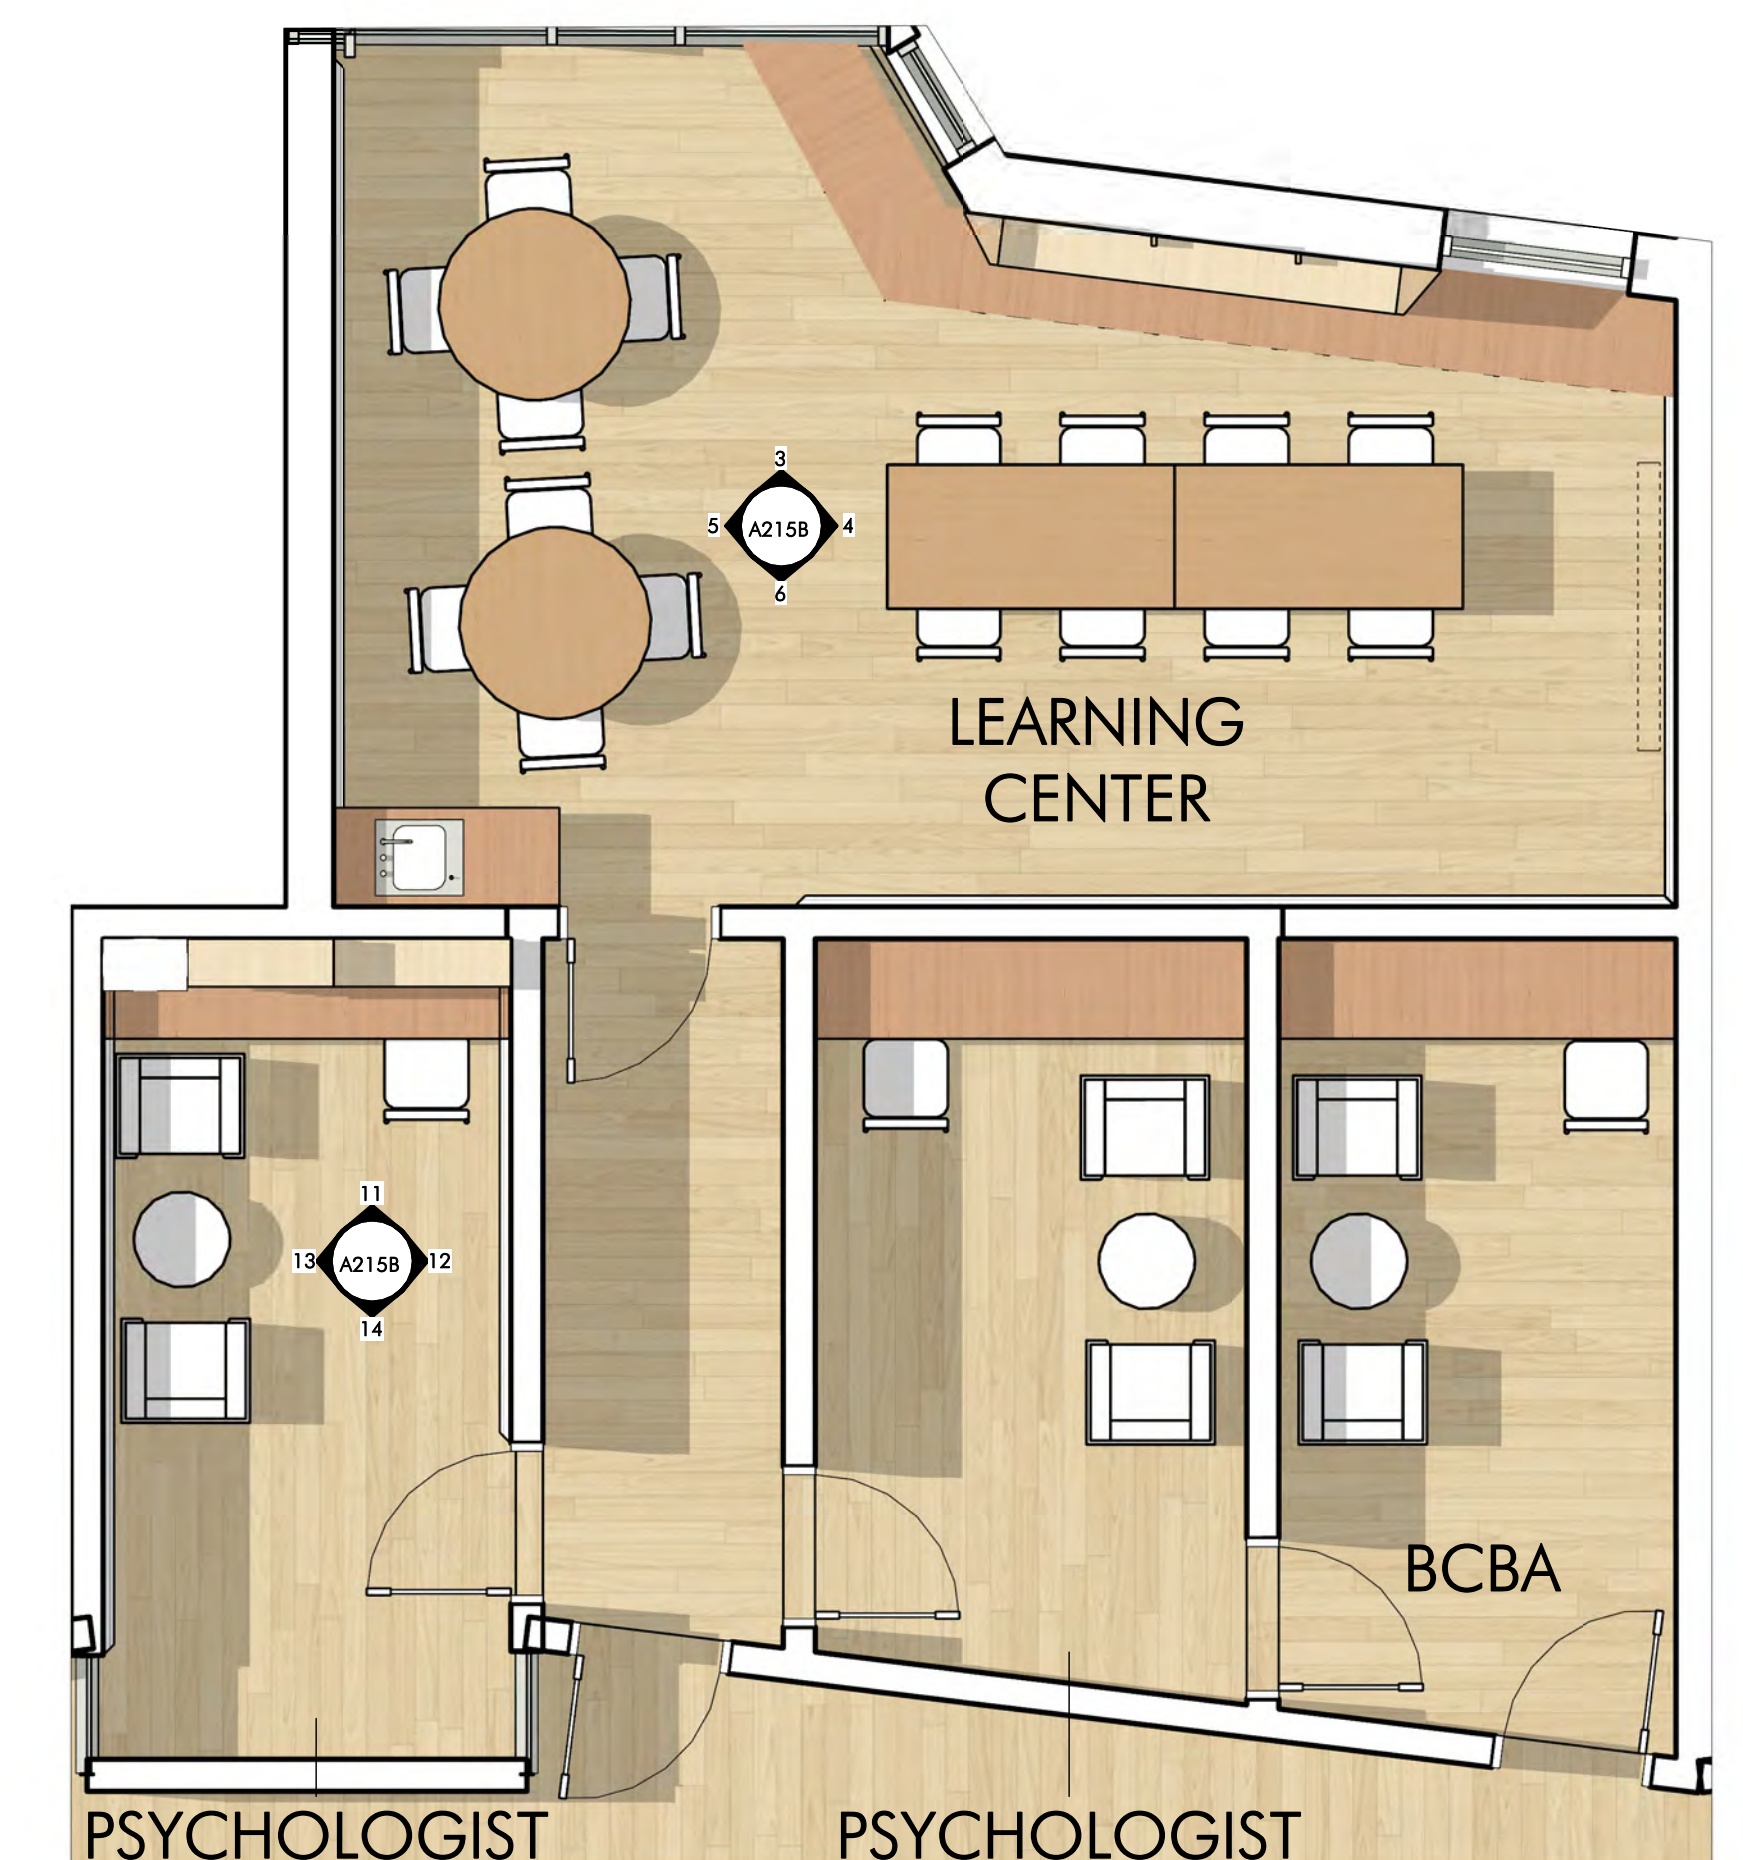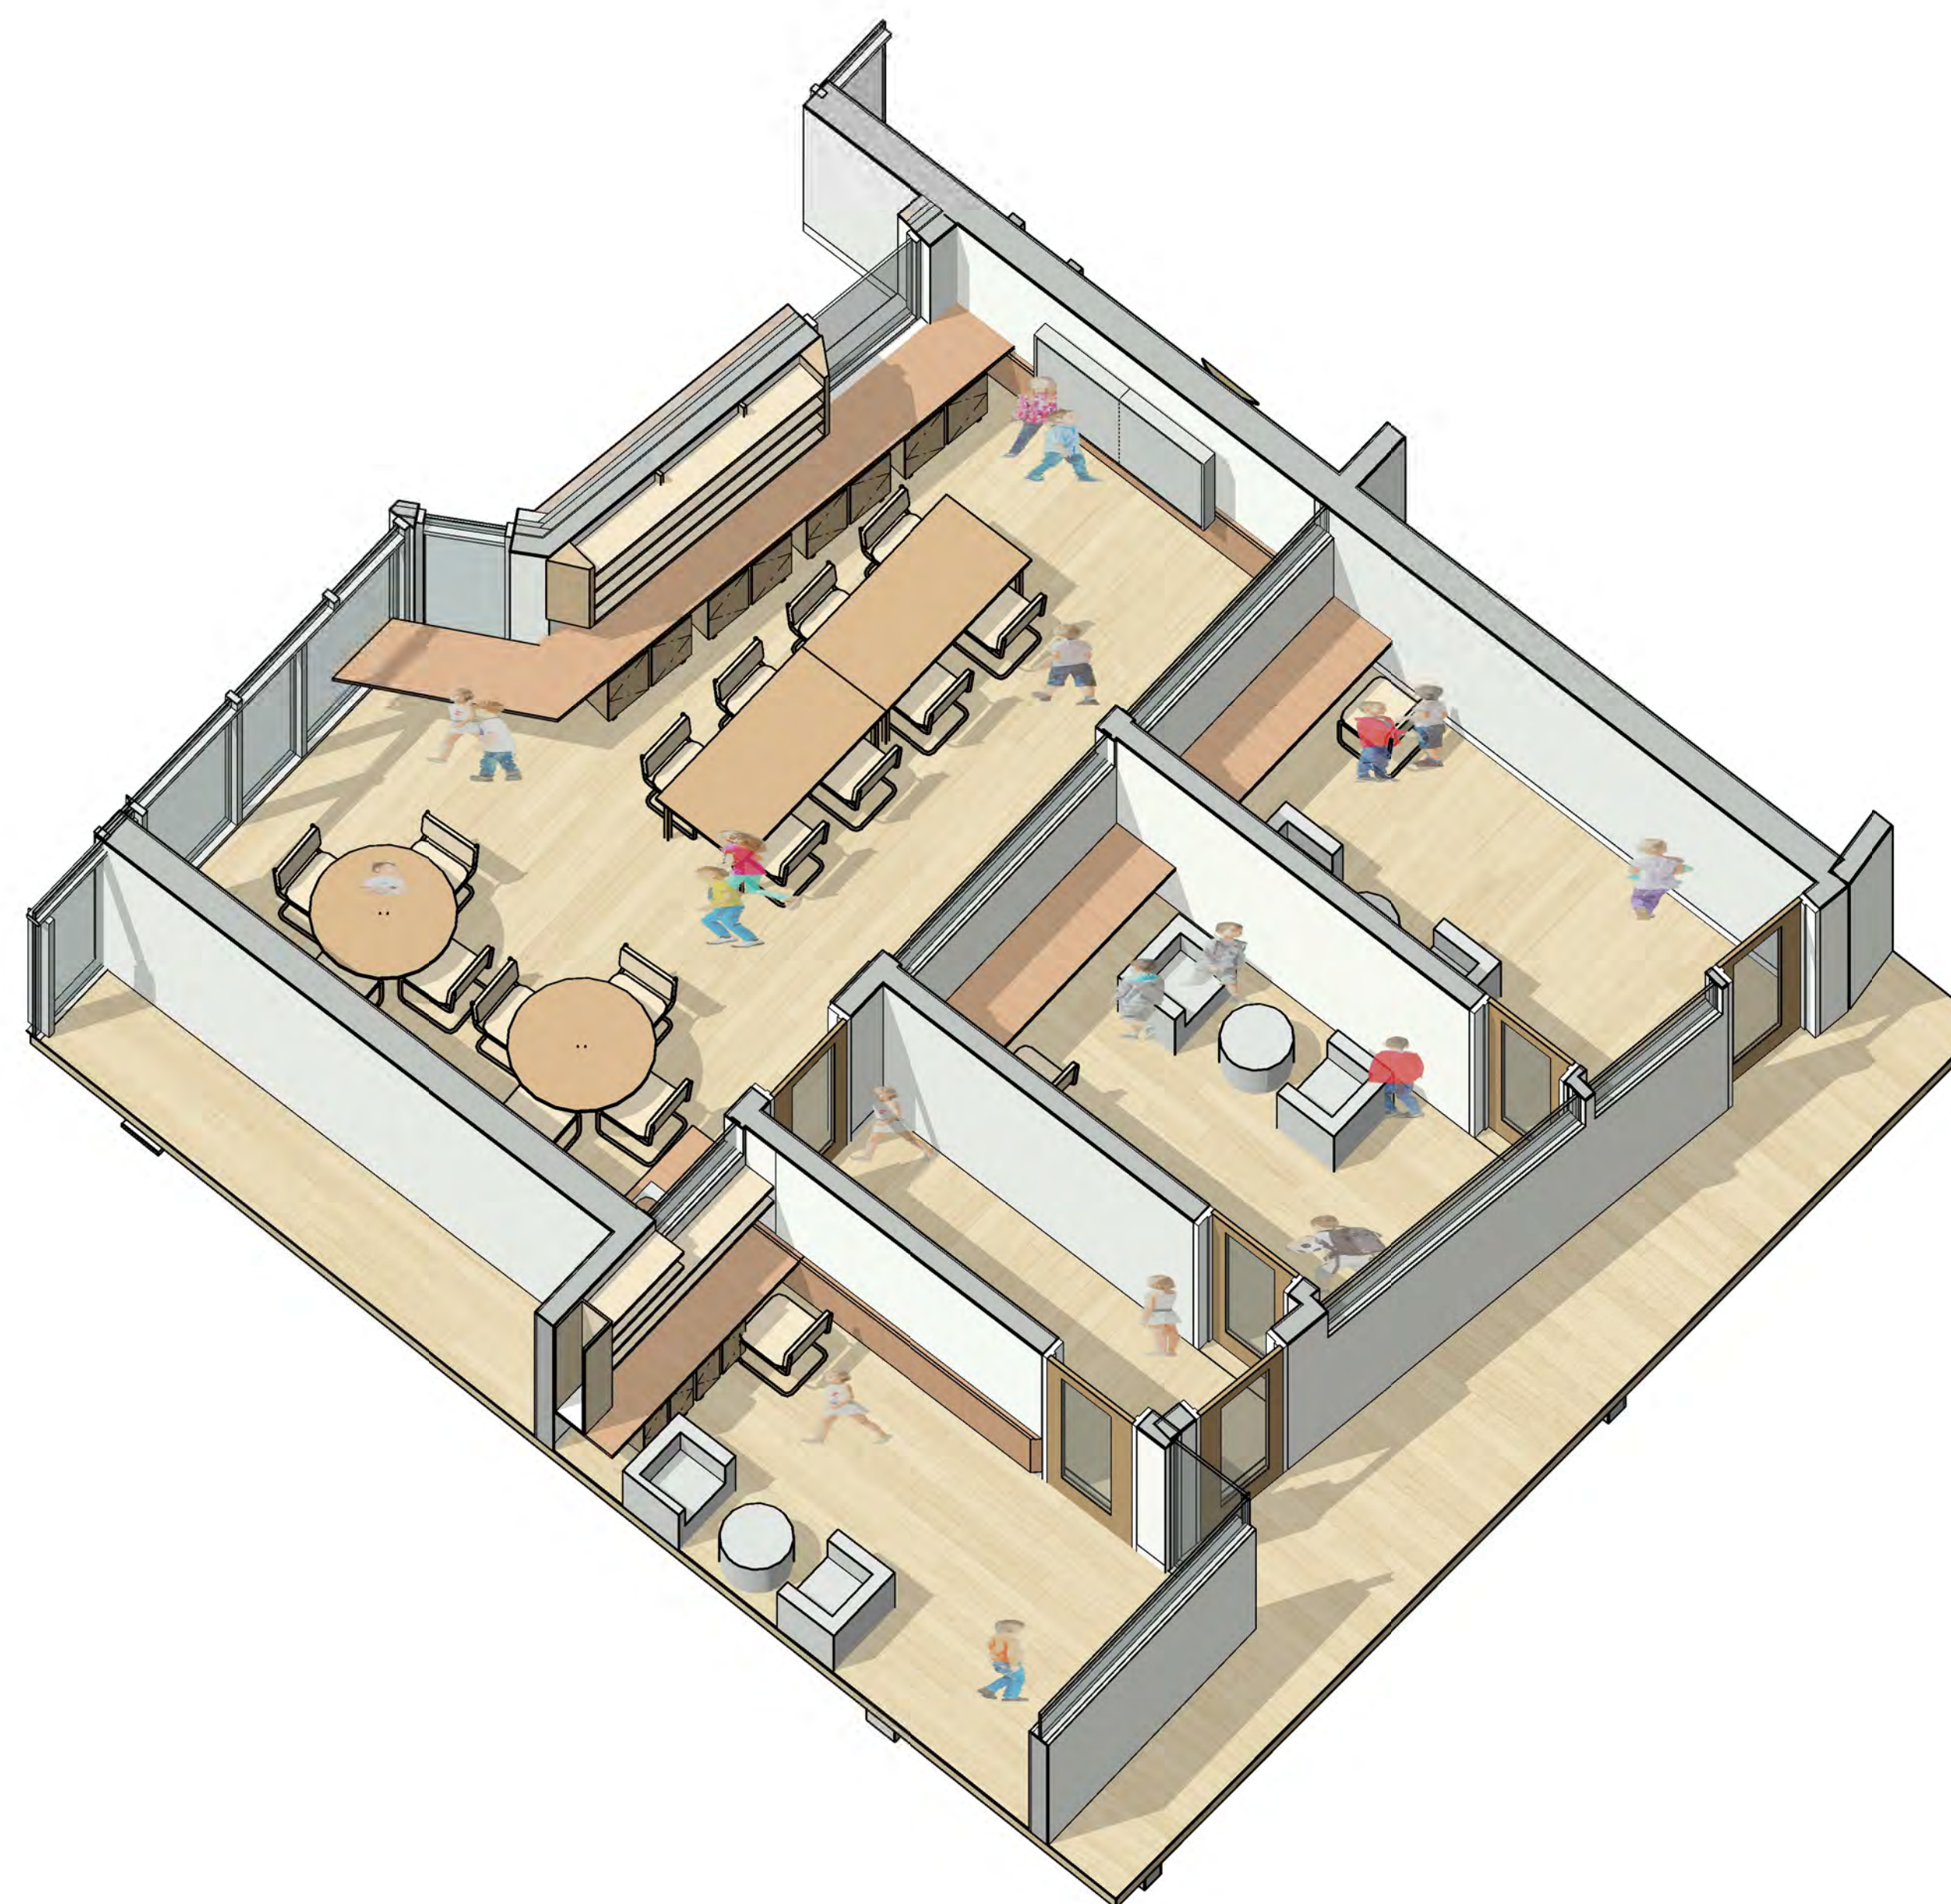


SWD - PLAN

SWD


0' 4' 8' 16' 32'

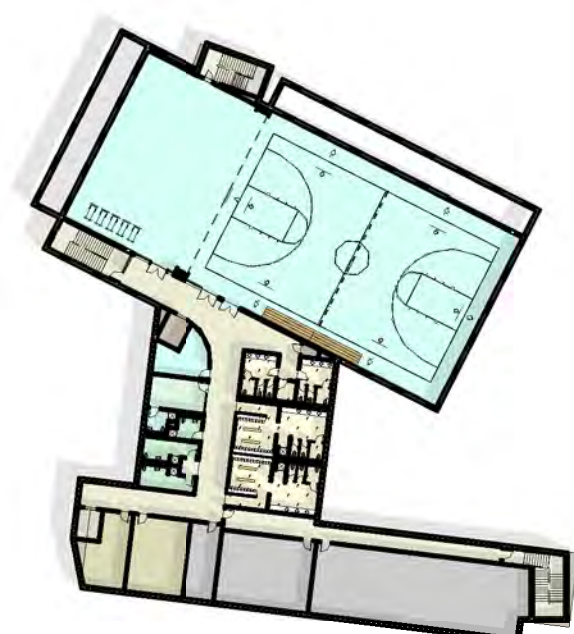

PLAN - GYM FLOOR

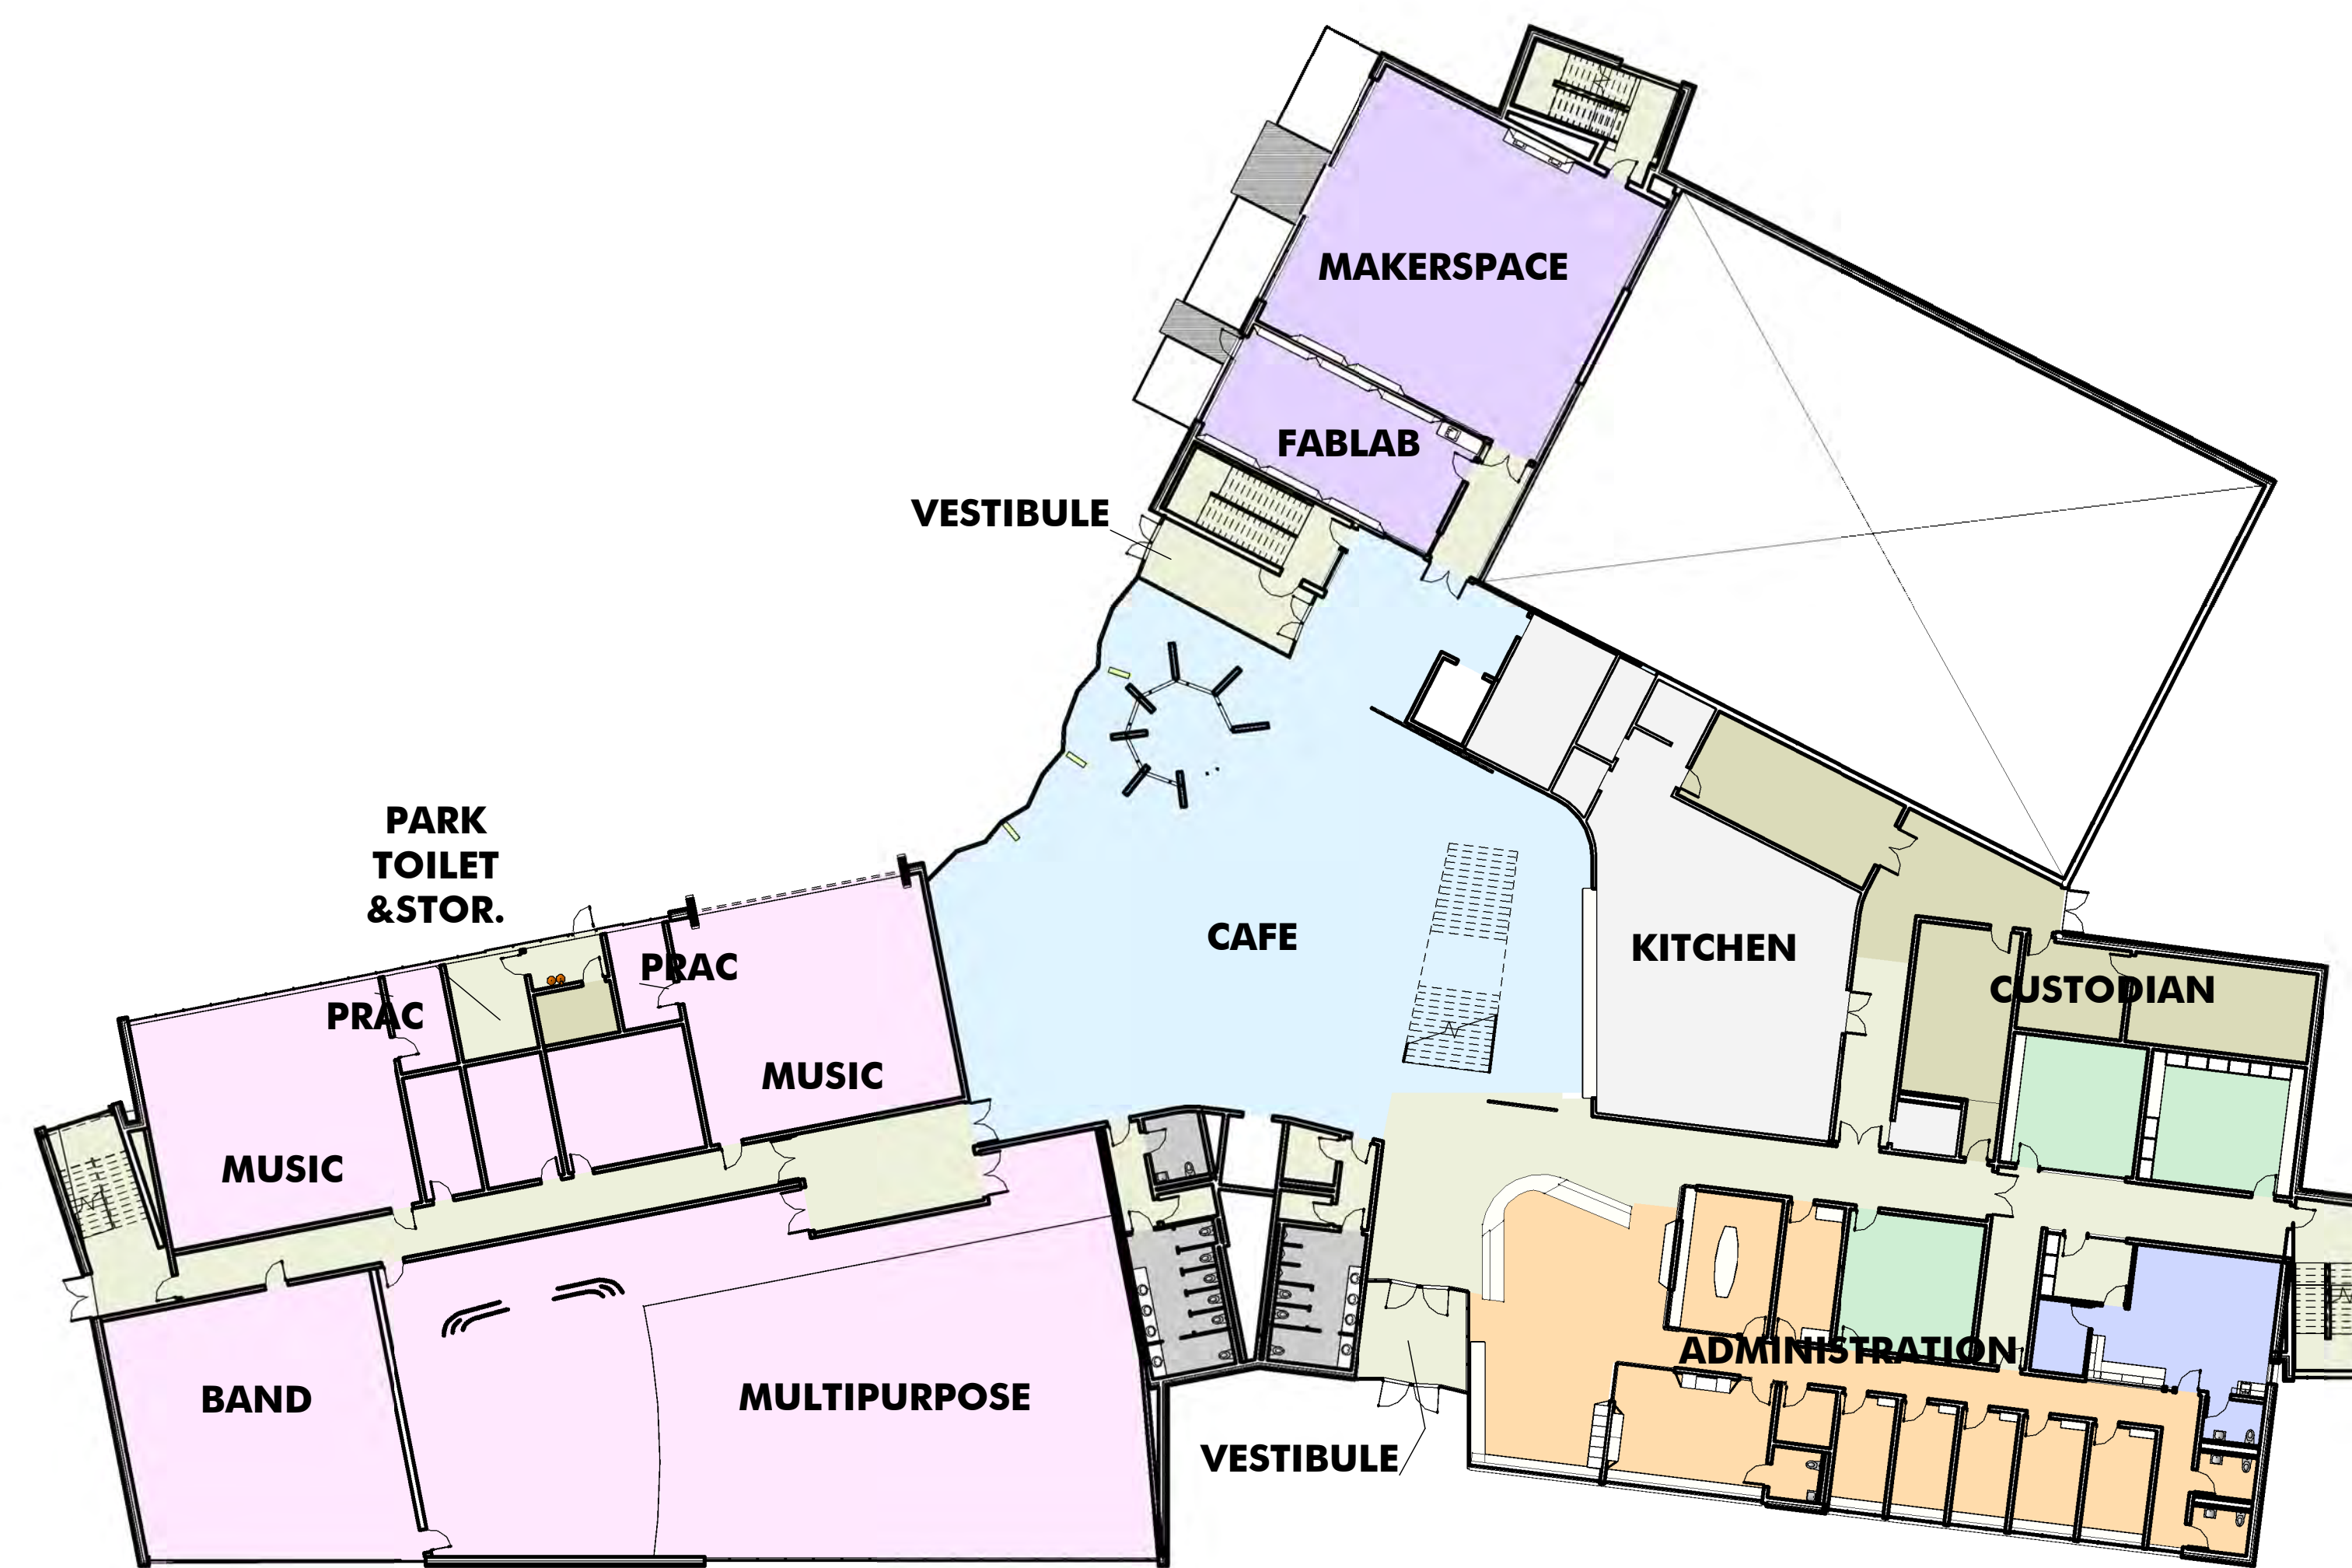

FIRST FLOOR

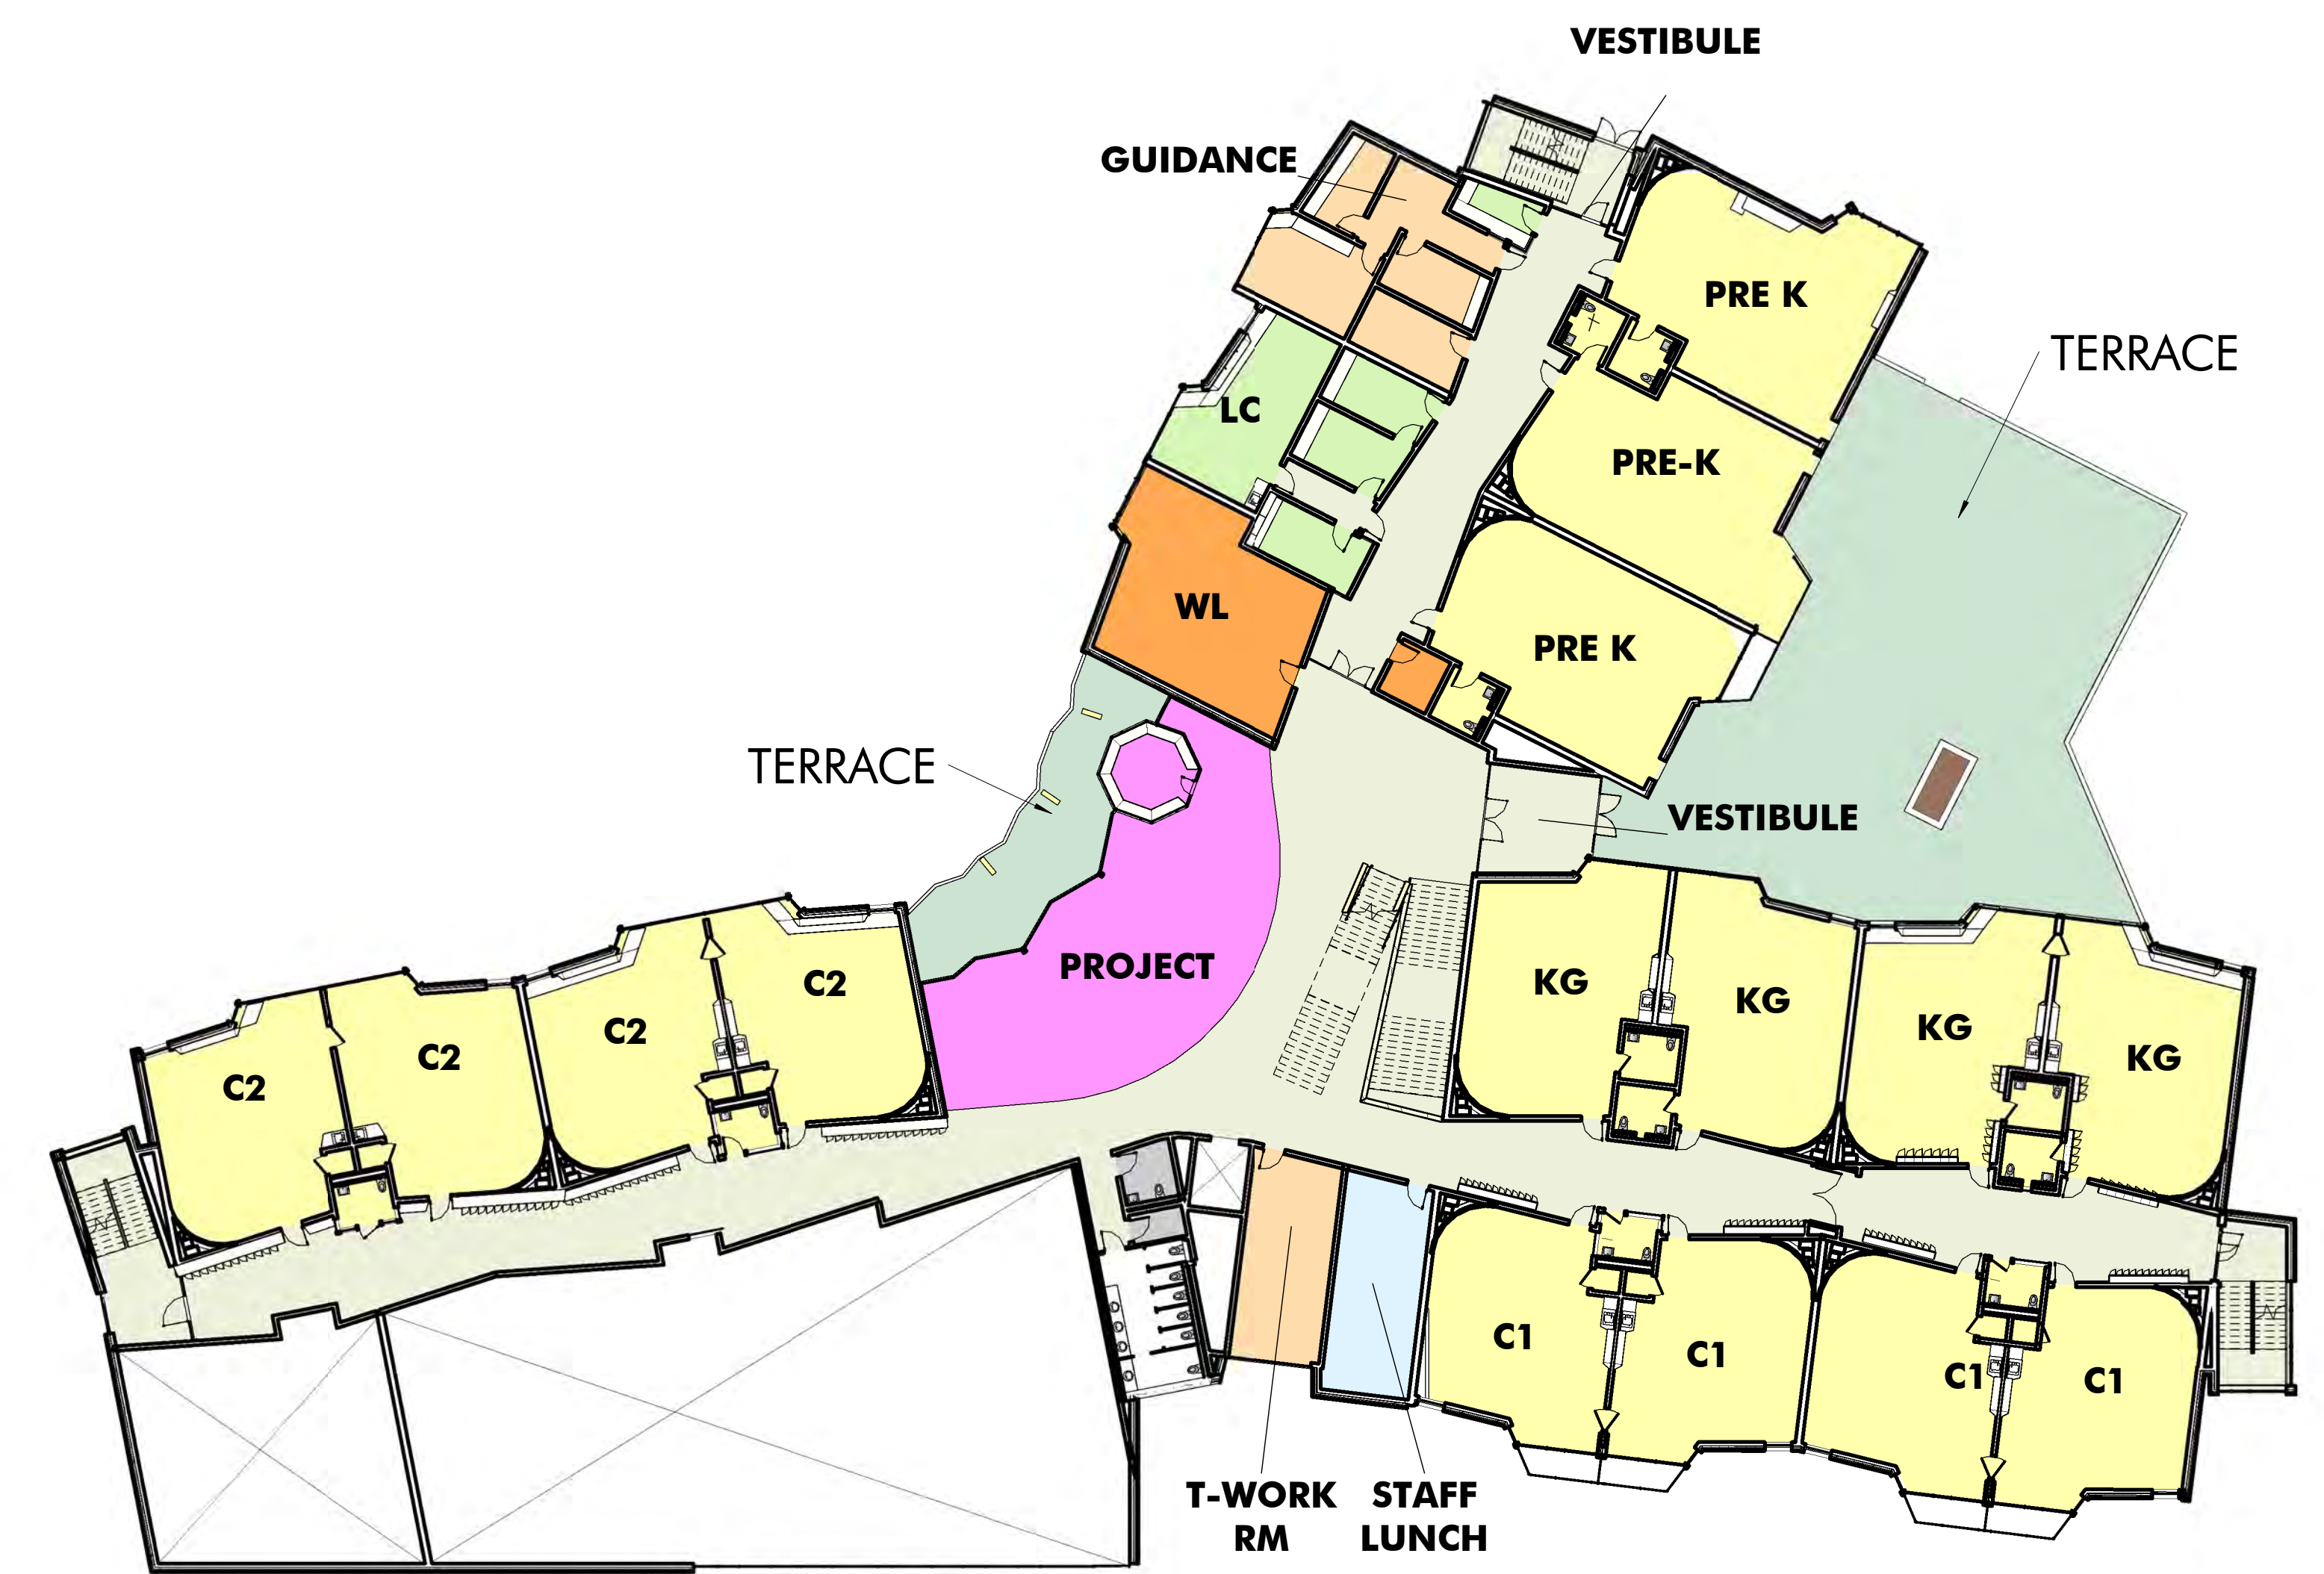

SECOND FLOOR



THIRD FLOOR



FOURTH FLOOR

PLANS

