




Brookline High School Building Committee

Brookline High School Campus Expansion

Option 4D

MAY 2017

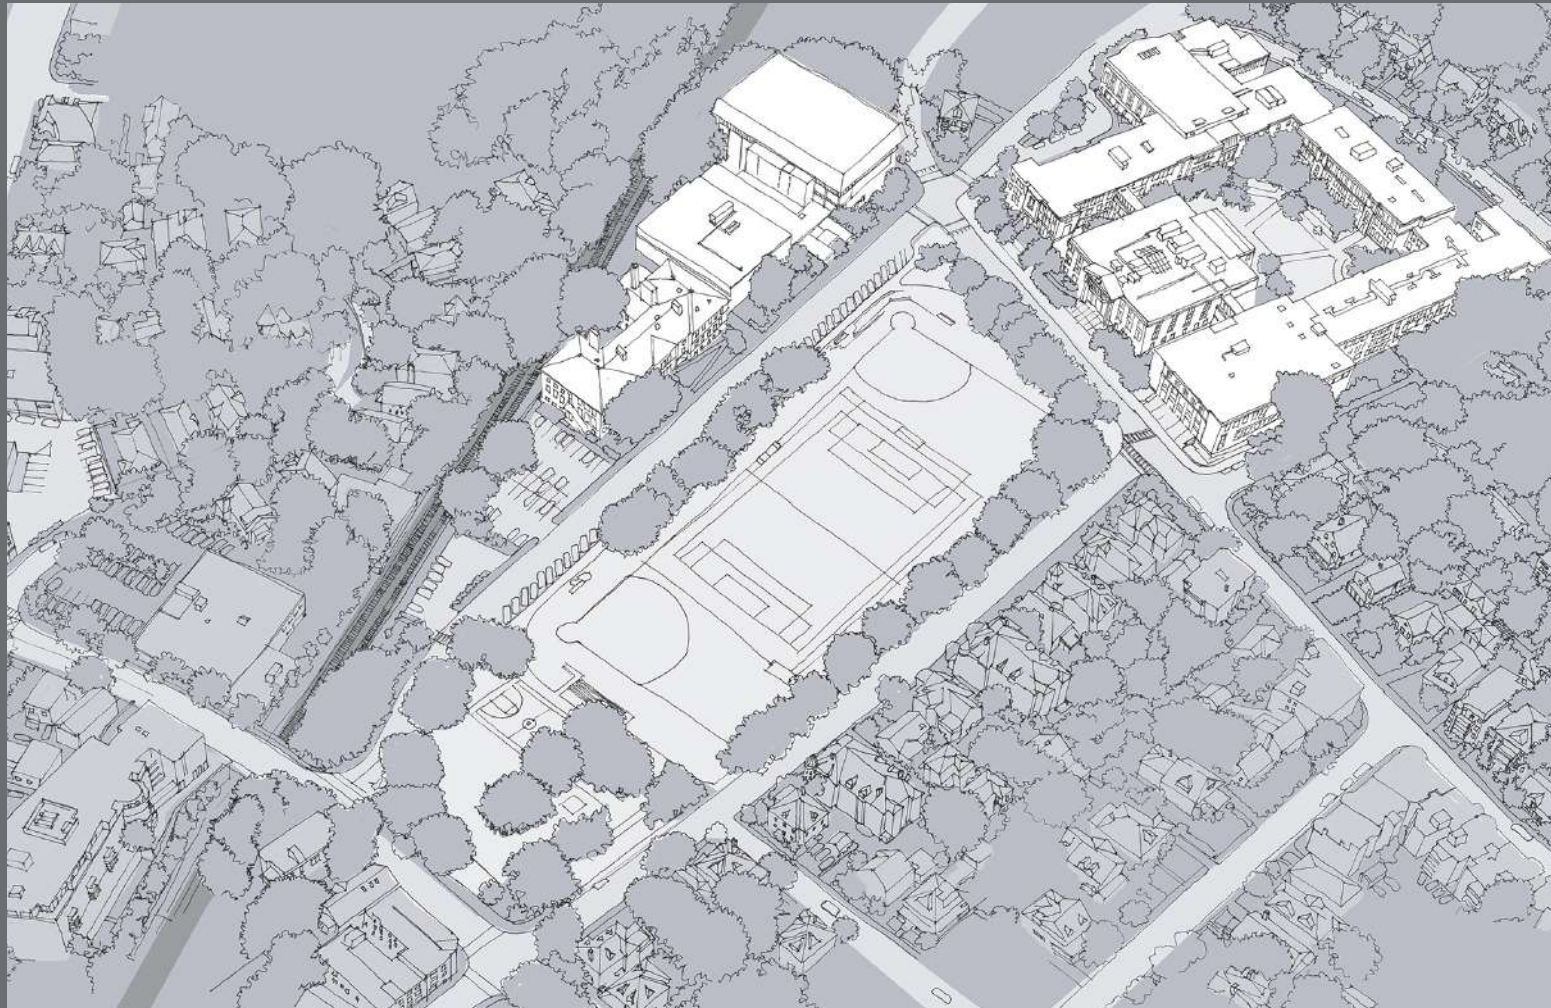


HMFH ARCHITECTS

130 Bishop Allen Drive, Cambridge, MA 02139 617 492 2200 hmfh.com

OPTION 4D

New Cypress Building spanning the MBTA fronting Tappan Street and Cypress Field
New STEM-Wing Addition to BHS Greenough Building at Roberts-Wing and
Renovate 3rd Floor of BHS Greenough Building as Collaborative and Classroom Spaces

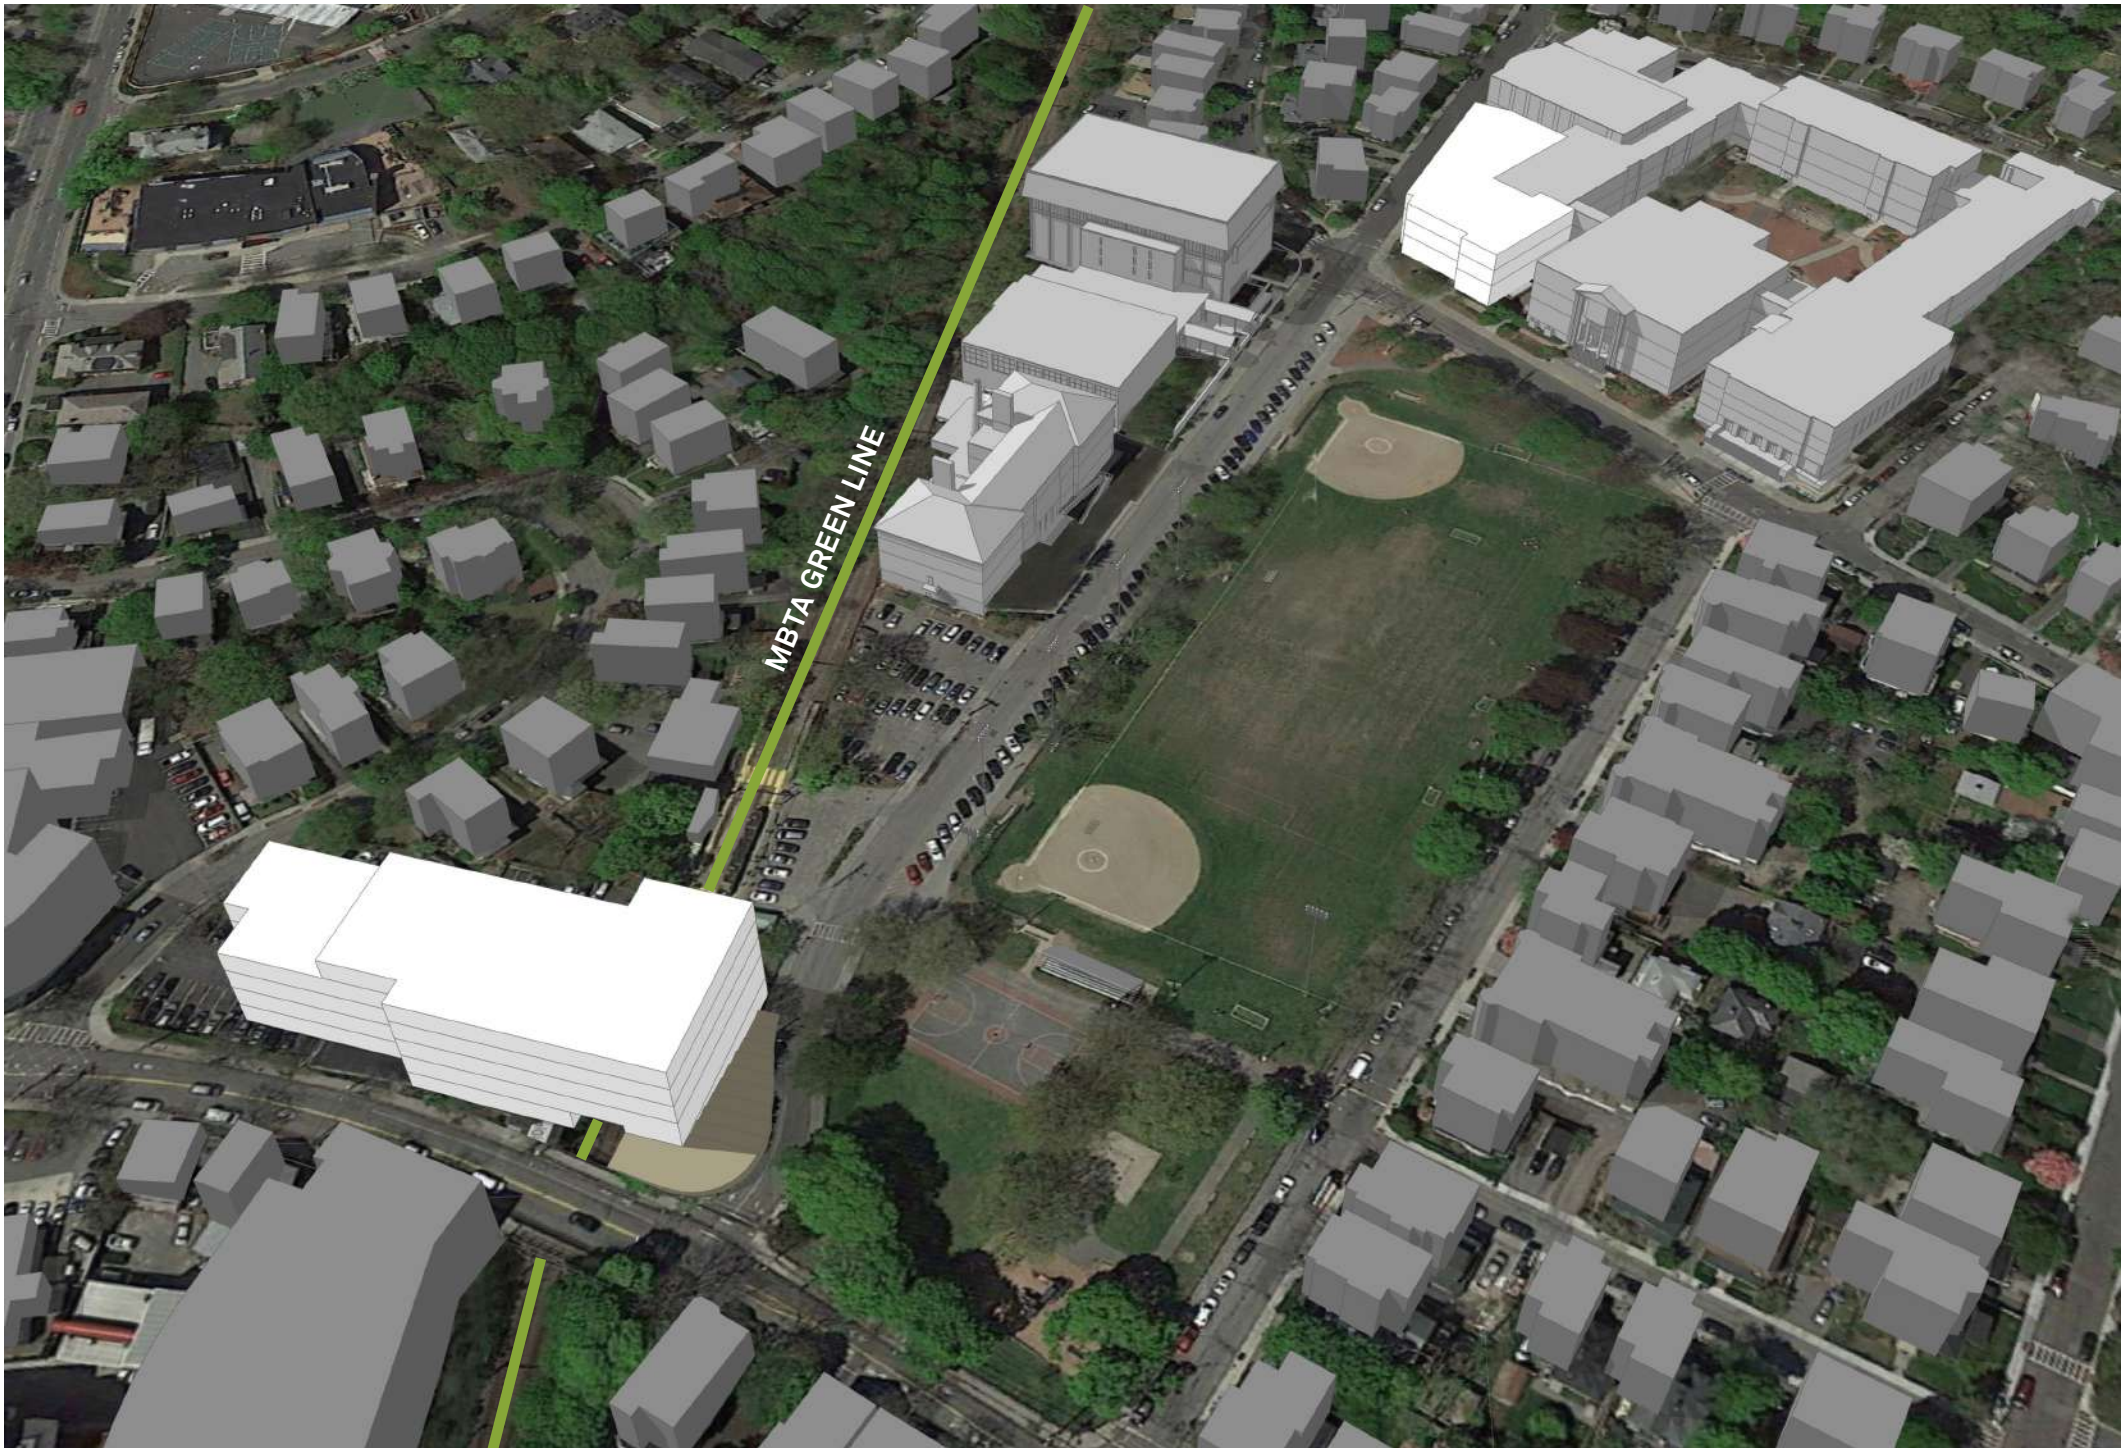

Renovate Existing Science into Collaboration and Classroom Spaces
36,500 sf

New Construction at BHS
50,400 sf

New Construction at Cypress Building
112,700 sf

Project Cost
\$136,612,807


Massing

OPTION 4D

New Cypress Building spanning the MBTA fronting Tappan Street and Cypress Field
New STEM-Wing Addition to BHS Greenough Building at Roberts-Wing
Renovate 3rd Floor of BHS Greenough Building as Collaborative and Classroom Spaces



Massing 4B & 4D

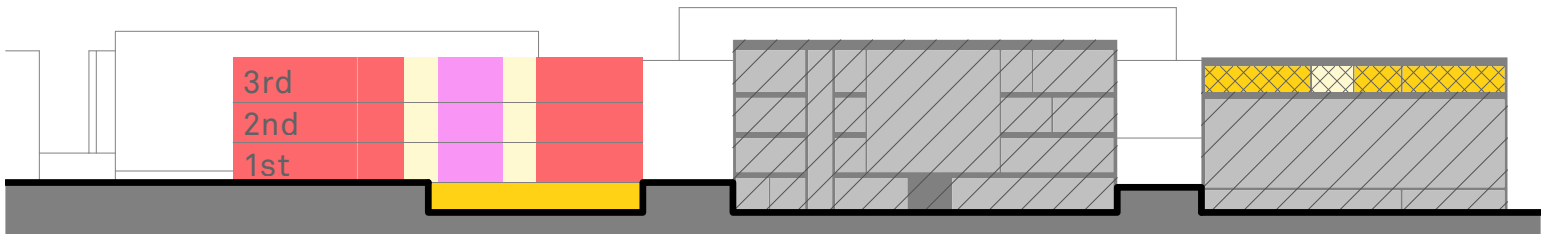


Section 4B & 4D


CIRCULATION CORE ACADEMICS SCIENCE COLLABORATIVE LIBRARY CULINARY ARTS DINING COMMONS PERFORMANCE EXTENT OF DEMOLITION EXISTING - NO WORK RENOVATION

OPTION 4D

New Cypress Building spanning the MBTA fronting Tappan Street and Cypress Field
New STEM-Wing Addition to BHS Greenough Building at Roberts-Wing
Renovate 3rd Floor of BHS Greenough Building as Collaborative and Classroom Spaces

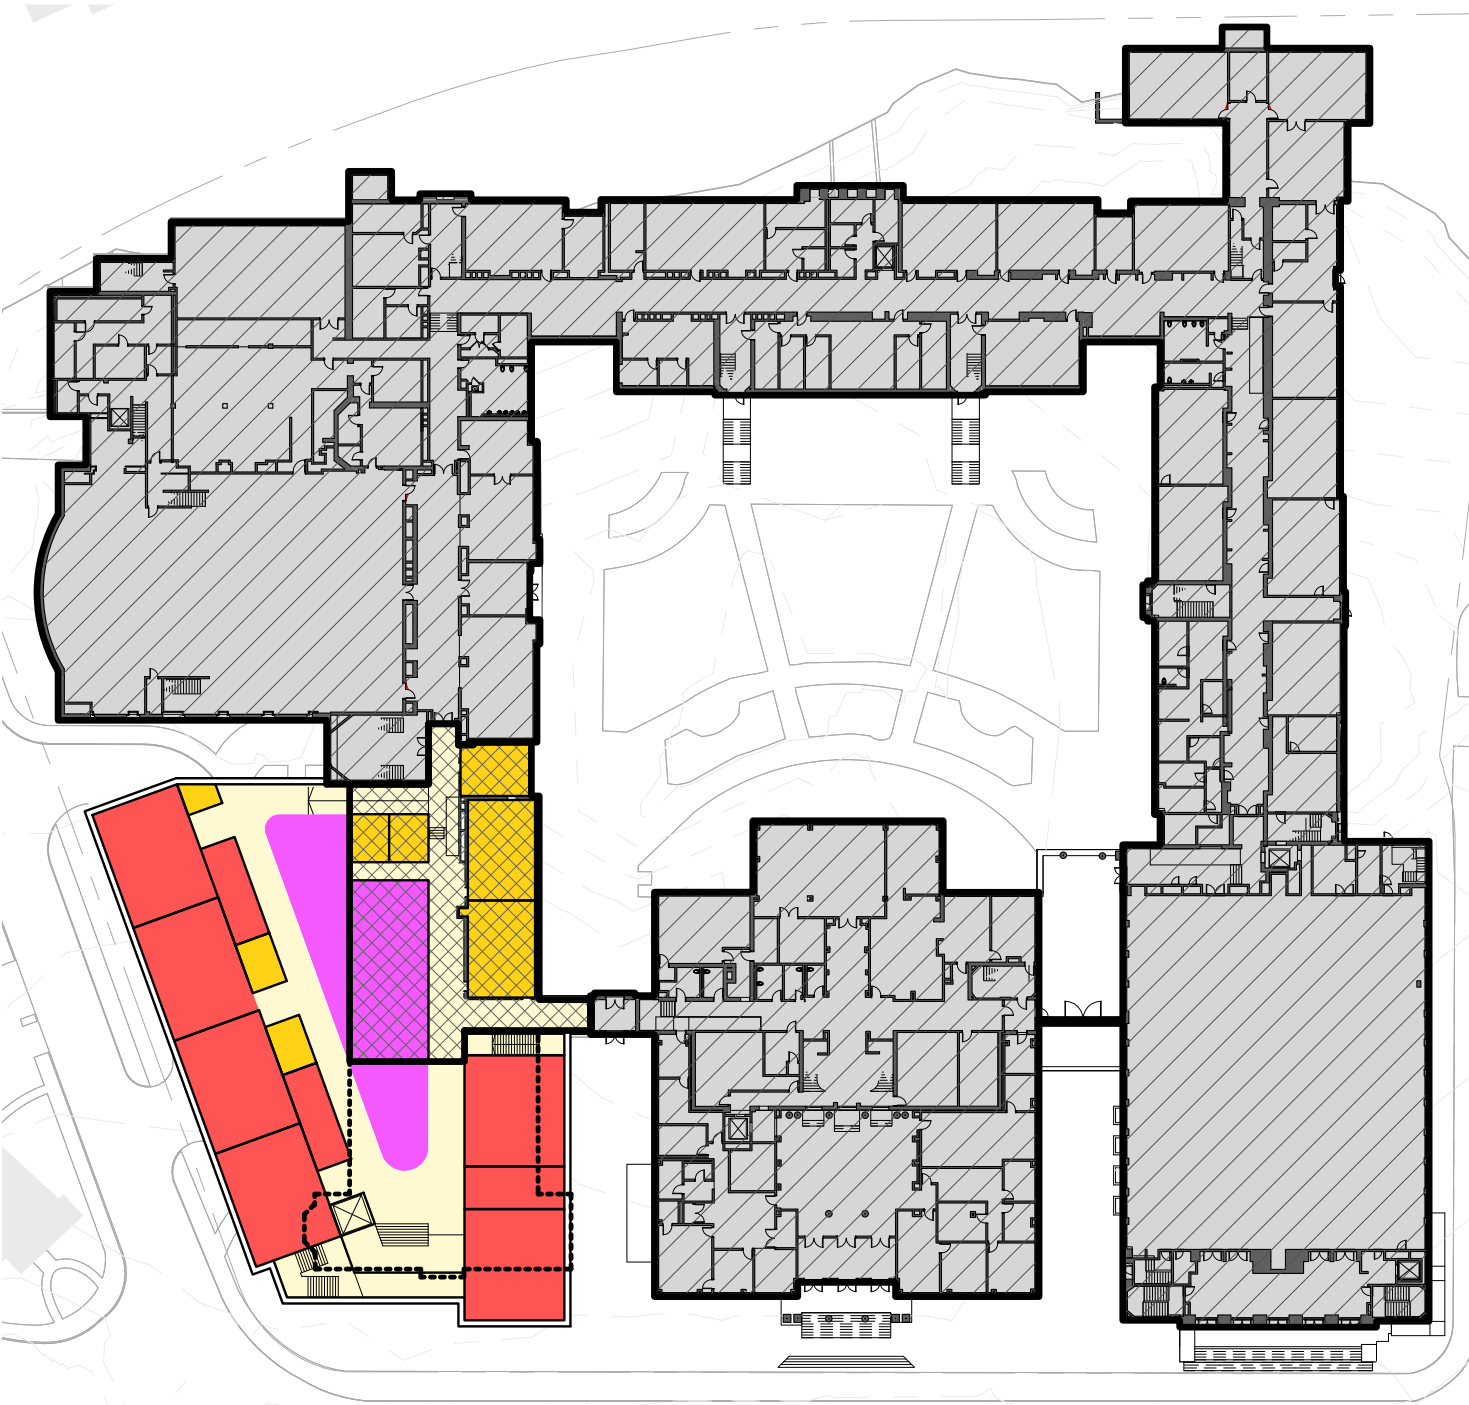

1st Floor Plan

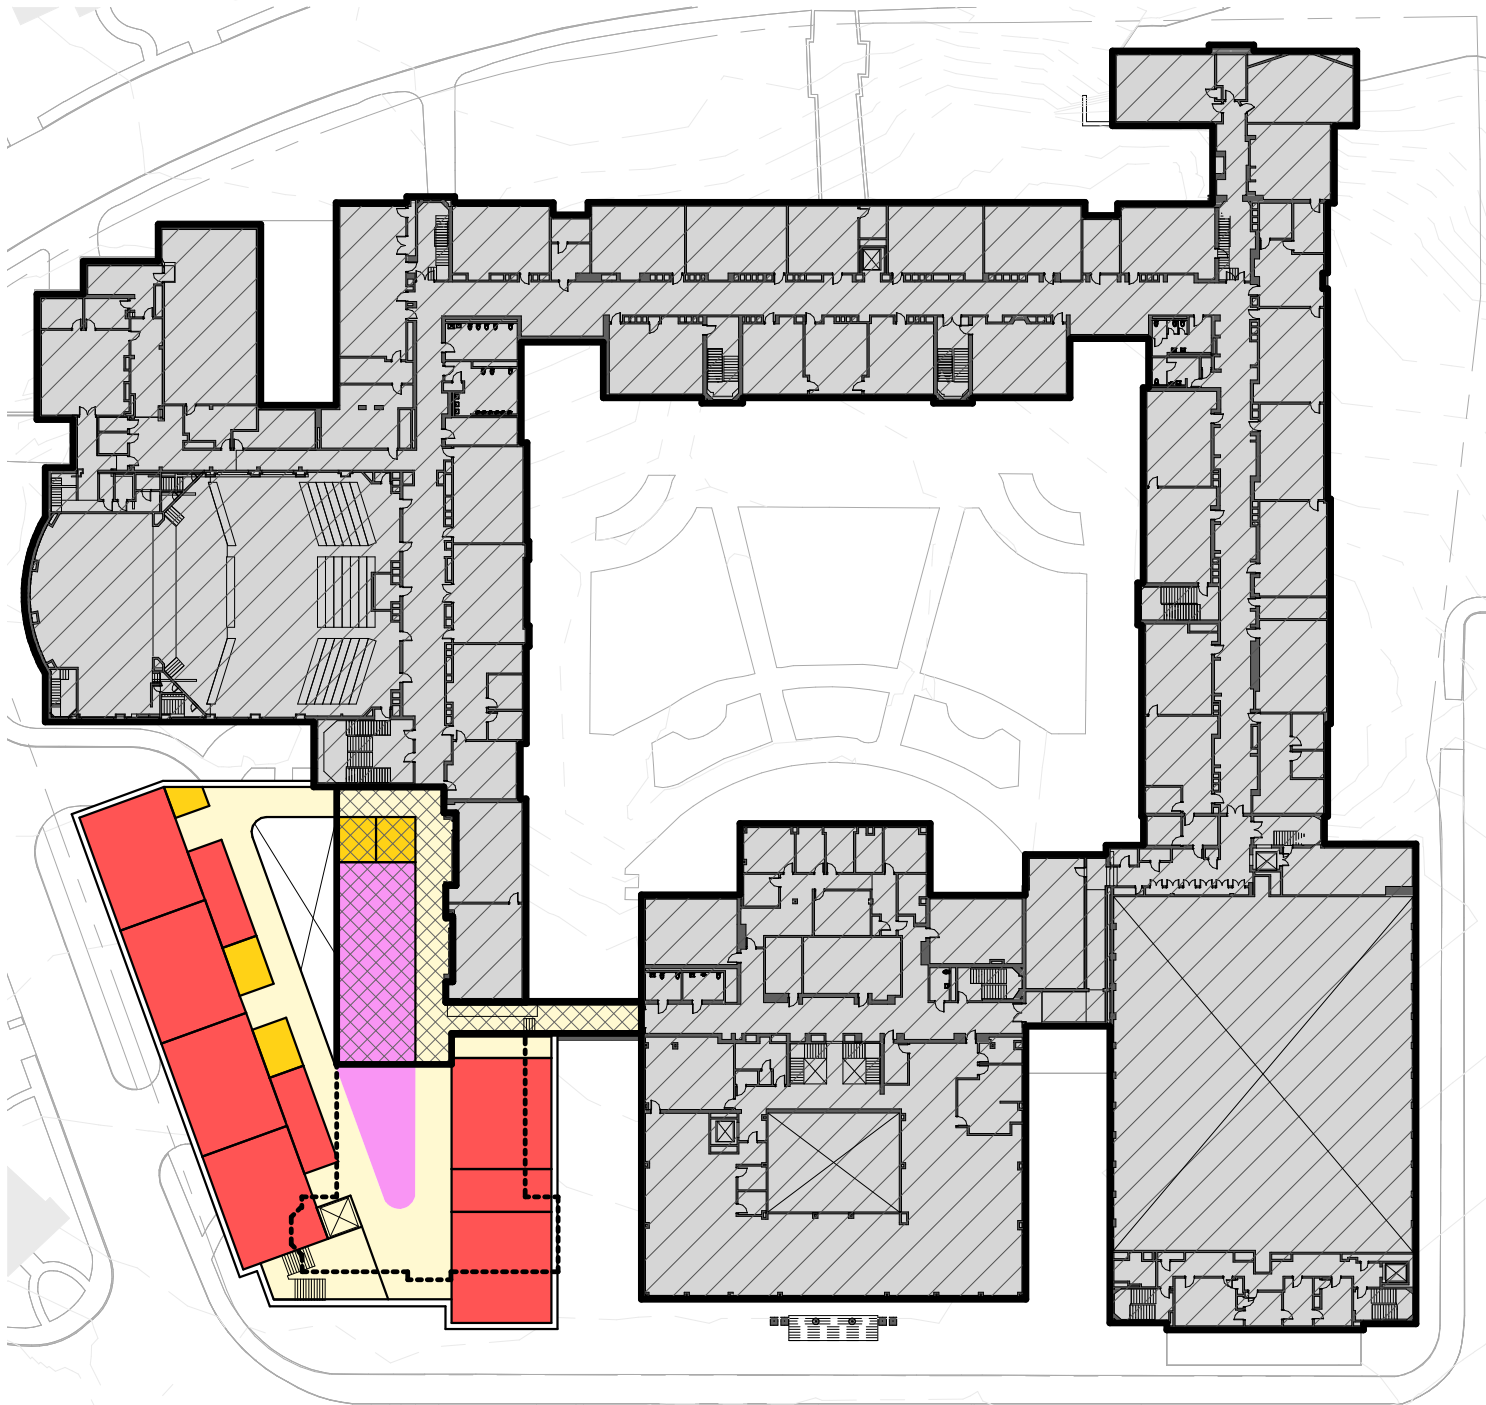


2nd Floor Plan

CIRCULATION CORE ACADEMICS SCIENCE COLLABORATIVE LIBRARY CULINARY ARTS DINING COMMONS PERFORMANCE EXTENT OF DEMOLITION EXISTING - NO WORK RENOVATION

OPTION 4D

New Cypress Building spanning the MBTA fronting Tappan Street and Cypress Field
New STEM-Wing Addition to BHS Greenough Building at Roberts-Wing
Renovate 3rd Floor of BHS Greenough Building as Collaborative and Classroom Spaces

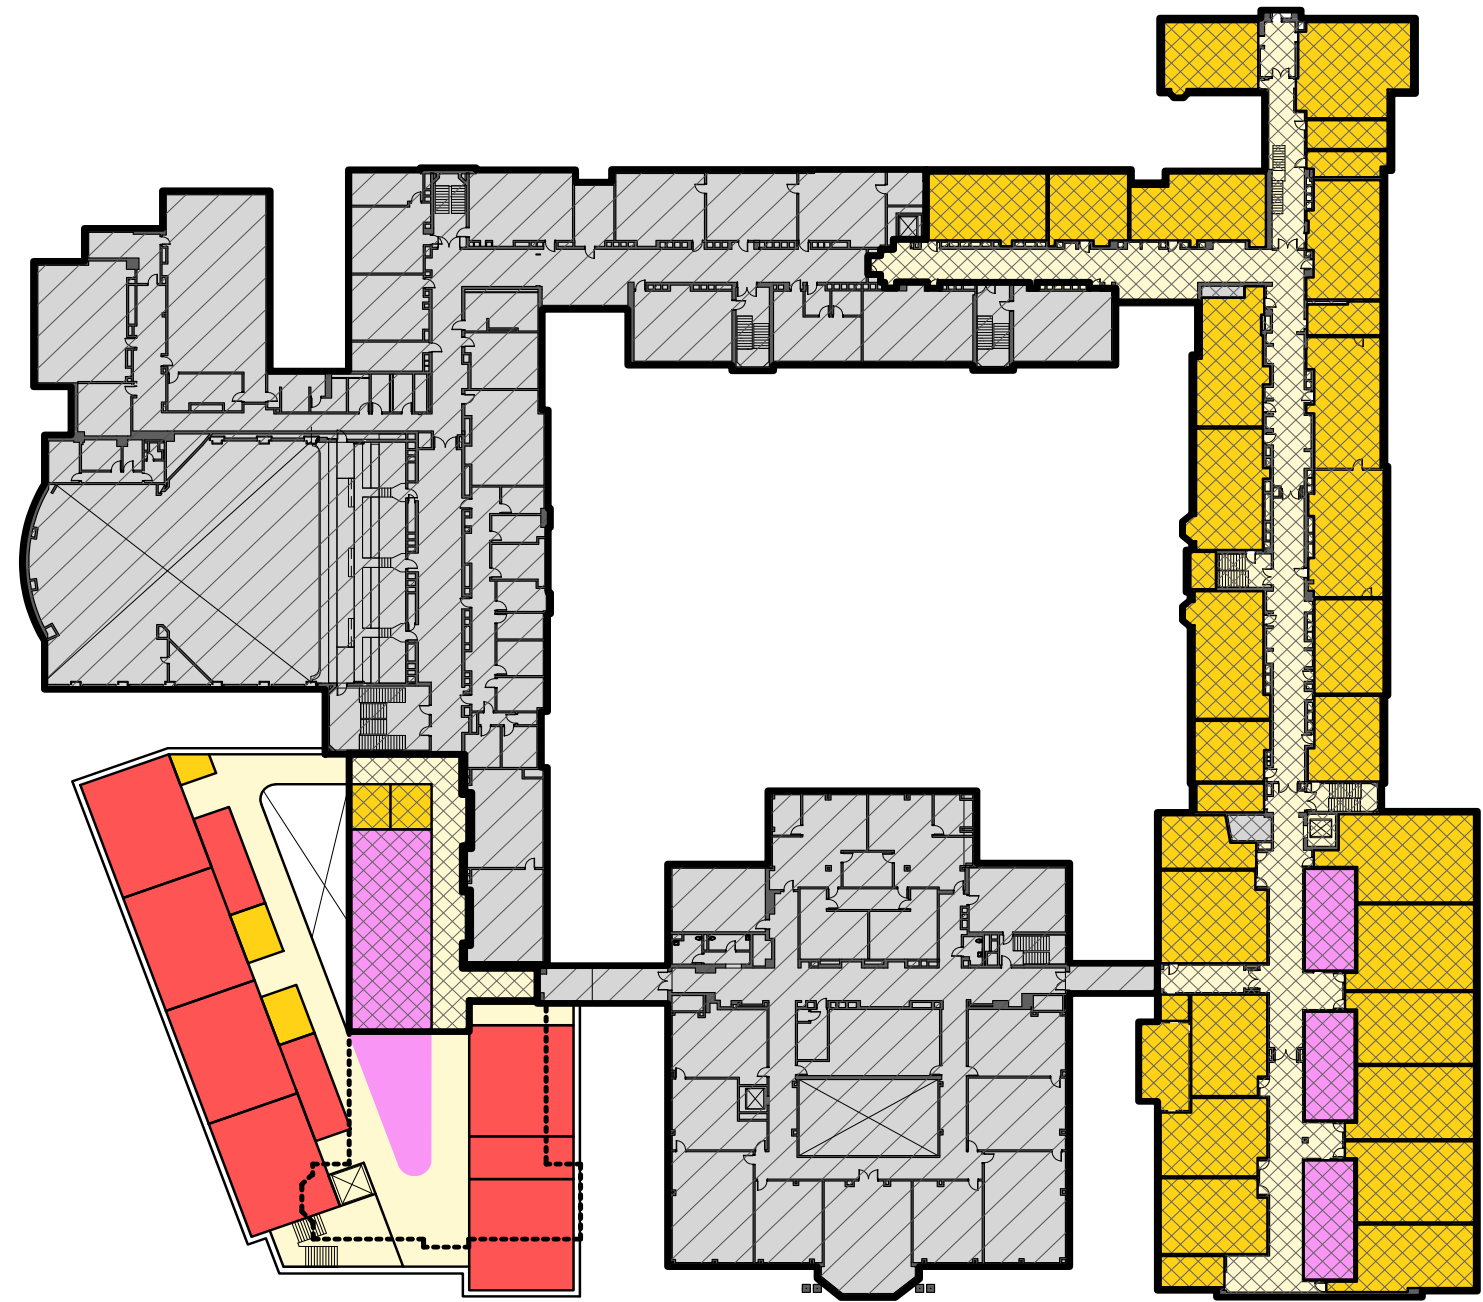

3rd Floor Plan

CIRCULATION

CORE ACADEMICS

SCIENCE

COLLABORATIVE

LIBRARY

CULINARY ARTS

DINING COMMONS

PERFORMANCE


..... EXTENT OF DEMOLITION

EXISTING - NO WORK


RENOVATION

OPTION 4D

New Cypress Building spanning the MBTA fronting Tappan Street and Cypress Field
New STEM-Wing Addition to BHS Greenough Building at Roberts-Wing and
Renovate 3rd Floor of BHS Greenough Building as Collaborative and Classroom Spaces

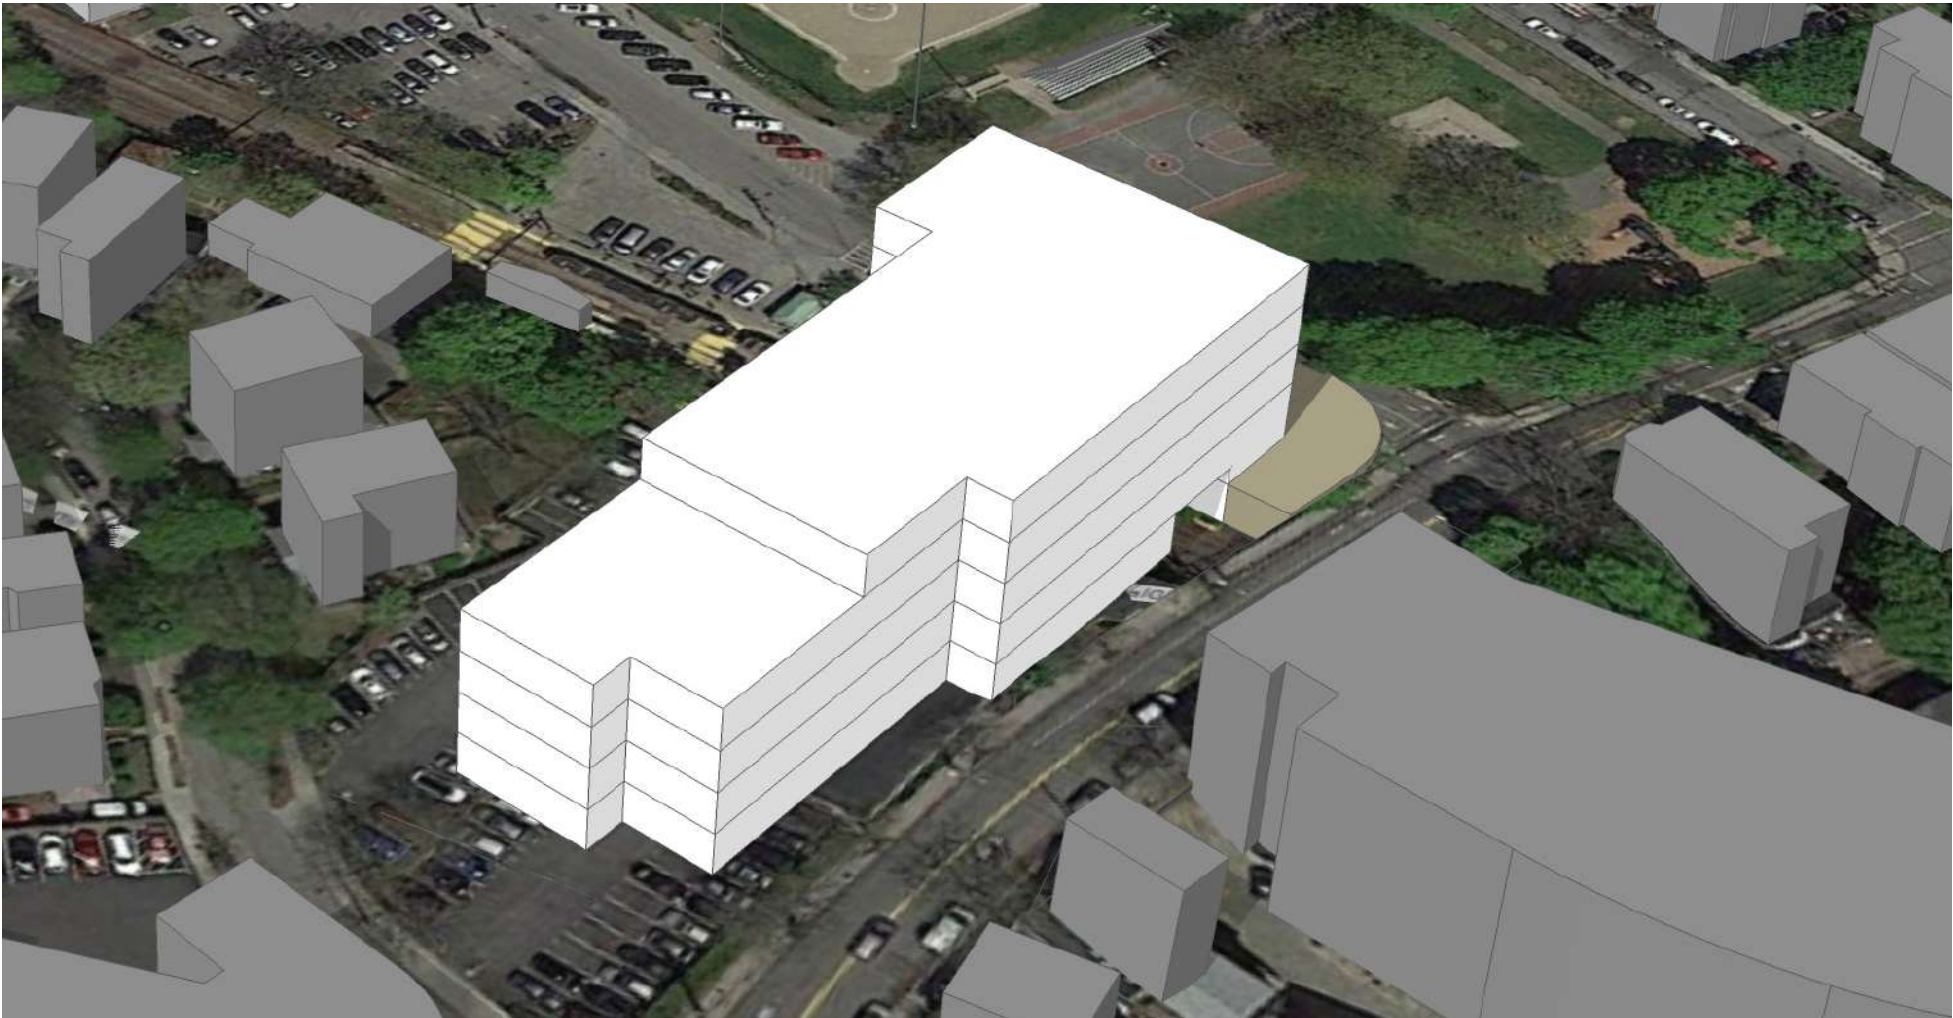

Massing 4C & 4D

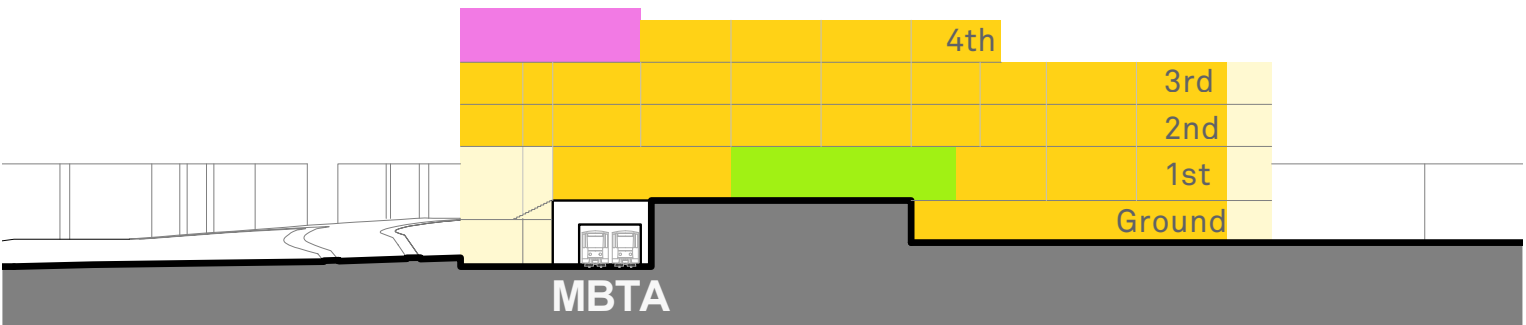


Section 4C & 4D


CIRCULATION CORE ACADEMICS SCIENCE COLLABORATIVE LIBRARY CULINARY ARTS DINING COMMONS PERFORMANCE EXTENT OF DEMOLITION EXISTING - NO WORK RENOVATION

OPTION 4D

New Cypress Building spanning the MBTA fronting Tappan Street and Cypress Field
New STEM-Wing Addition to BHS Greenough Building at Roberts-Wing and
Renovate 3rd Floor of BHS Greenough Building as Collaborative and Classroom Spaces

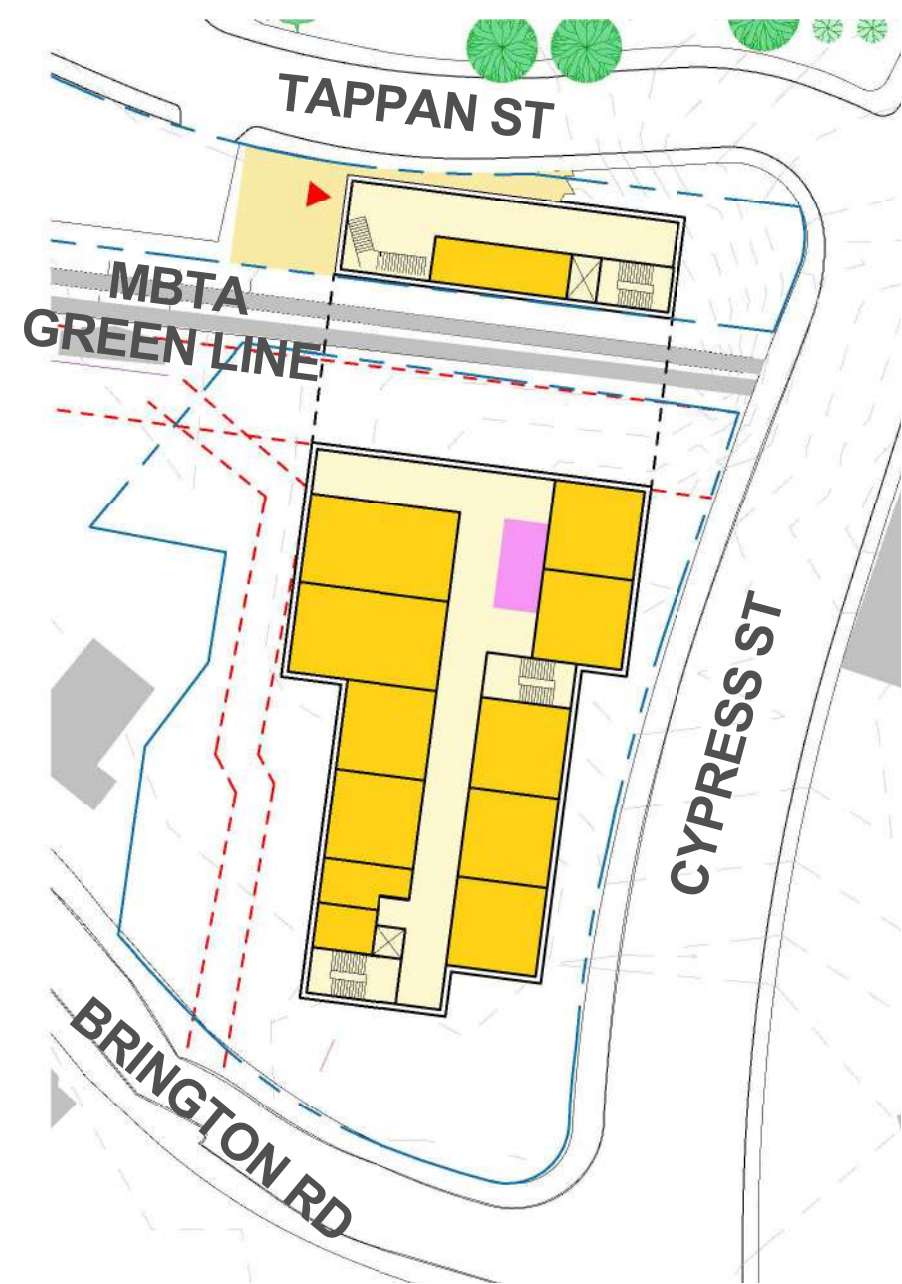

Ground Floor Plan

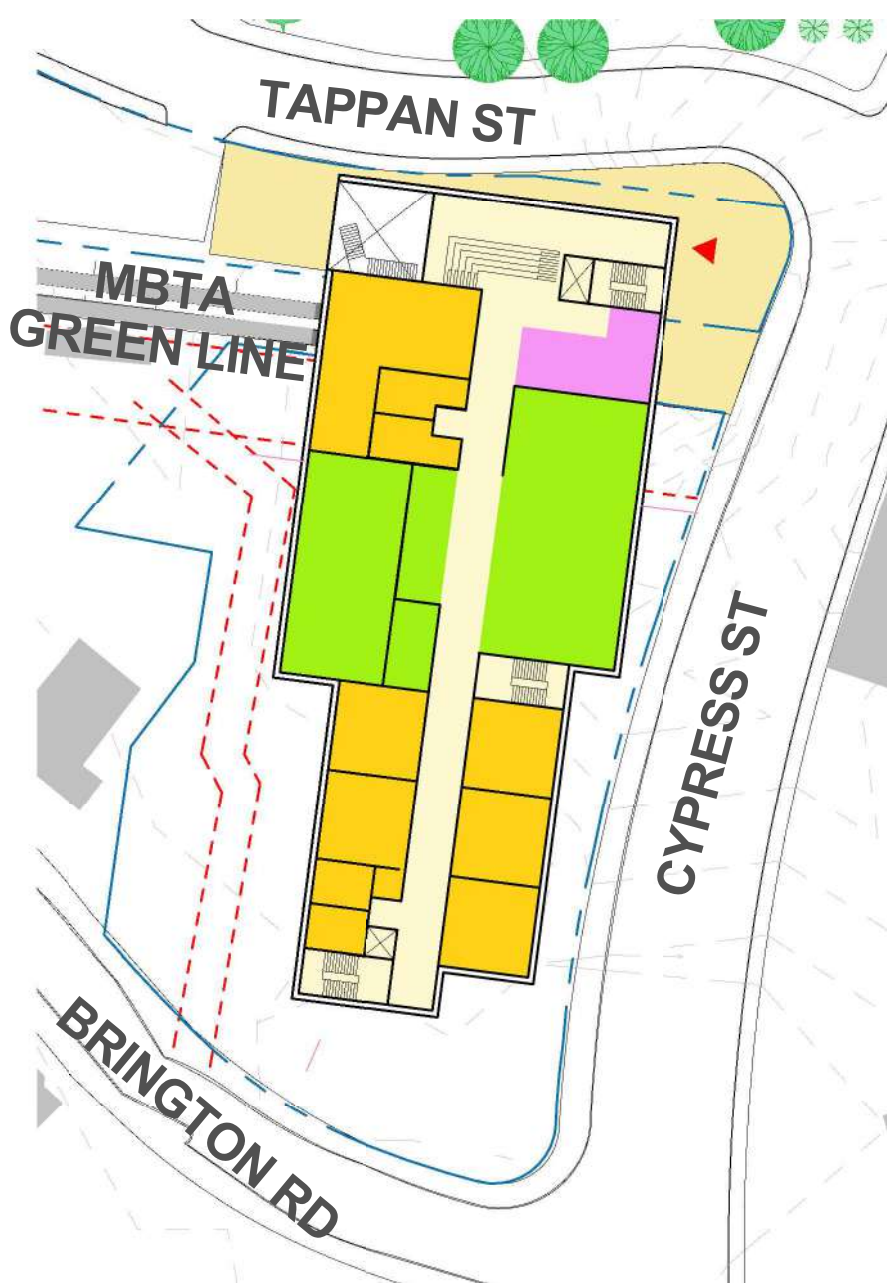

1st Floor Plan

CIRCULATION

CORE ACADEMICS

SCIENCE

COLLABORATIVE

LIBRARY

CULINARY ARTS

DINING COMMONS

PERFORMANCE


..... EXTENT OF DEMOLITION

EXISTING - NO WORK


RENOVATION

OPTION 4D


New Cypress Building spanning the MBTA fronting Tappan Street and Cypress Field
New STEM-Wing Addition to BHS Greenough Building at Roberts-Wing and
Renovate 3rd Floor of BHS Greenough Building as Collaborative and Classroom Spaces

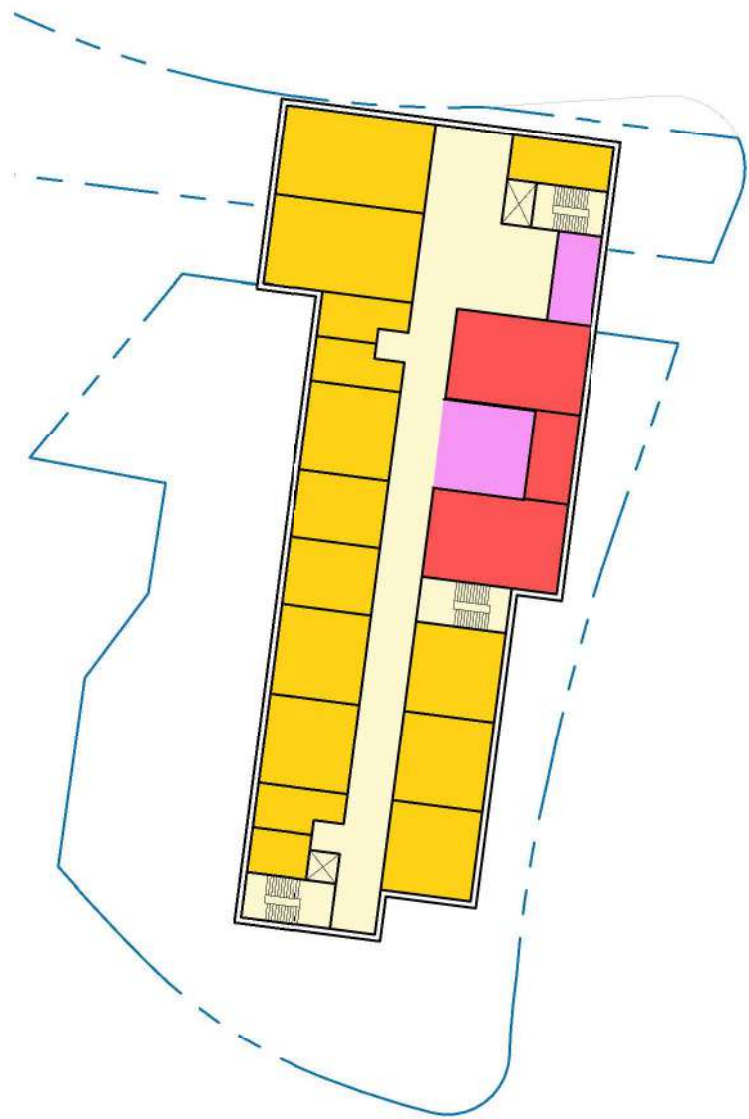

2ndFloor Plan

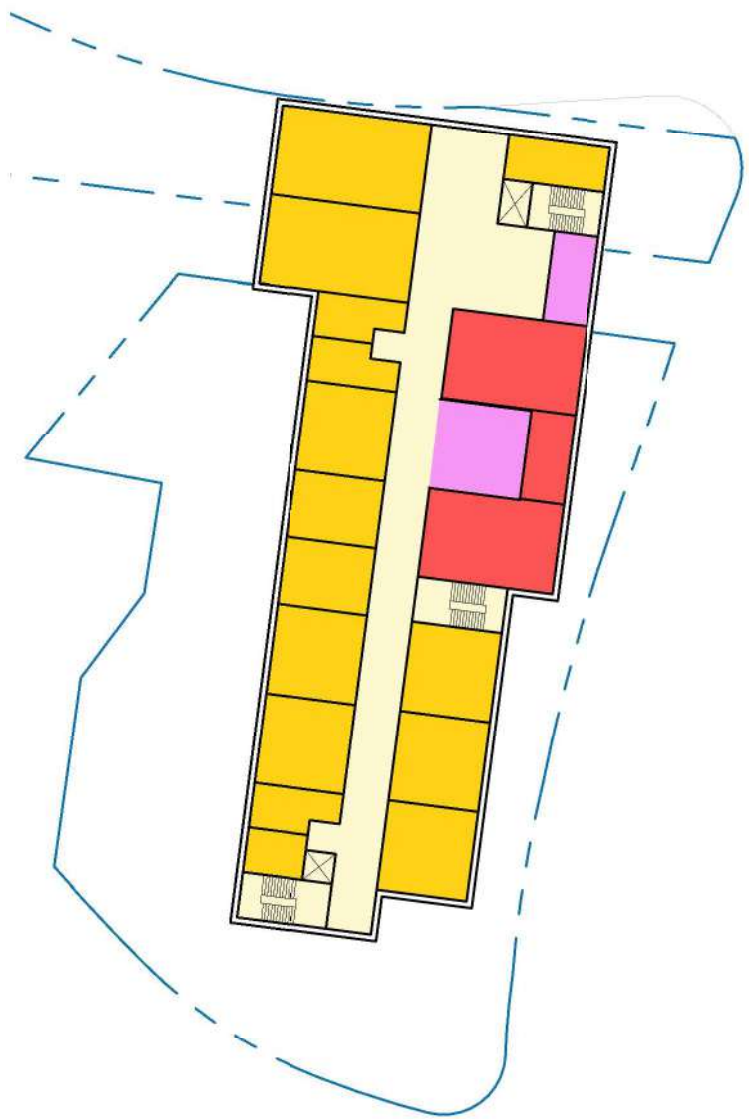

3rd Floor Plan

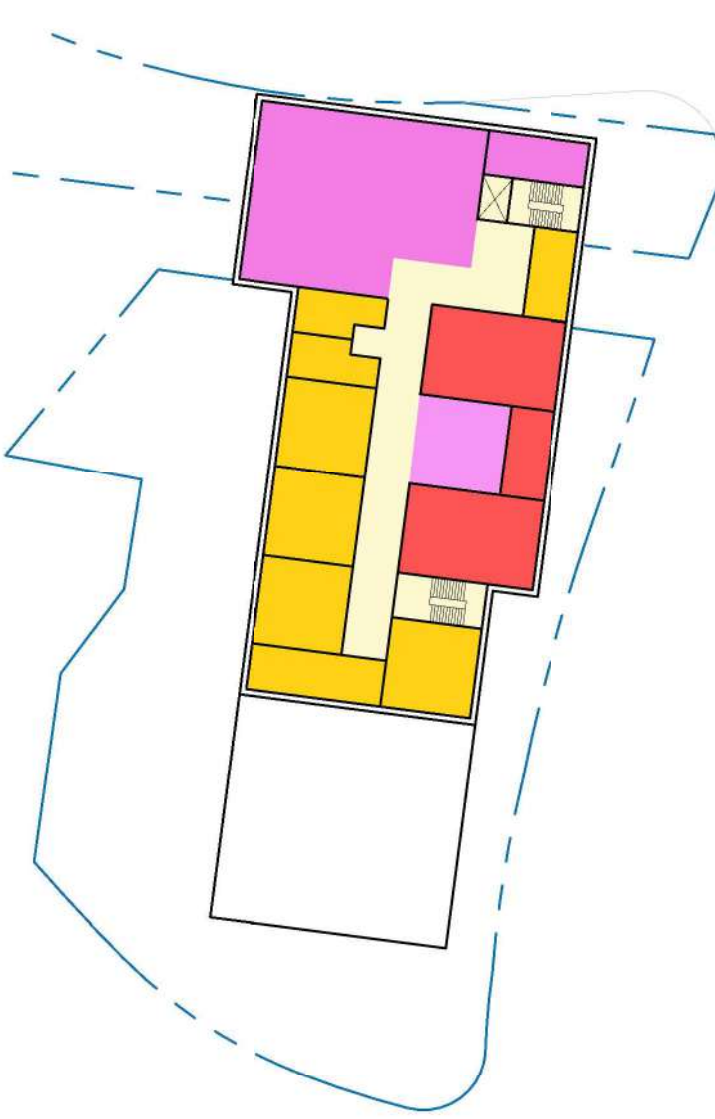

4th Floor Plan

CIRCULATION

CORE ACADEMICS

SCIENCE

COLLABORATIVE

LIBRARY

CULINARY ARTS

DINING COMMONS

PERFORMANCE

..... EXTENT OF DEMOLITION

EXISTING - NO WORK

RENOVATION