


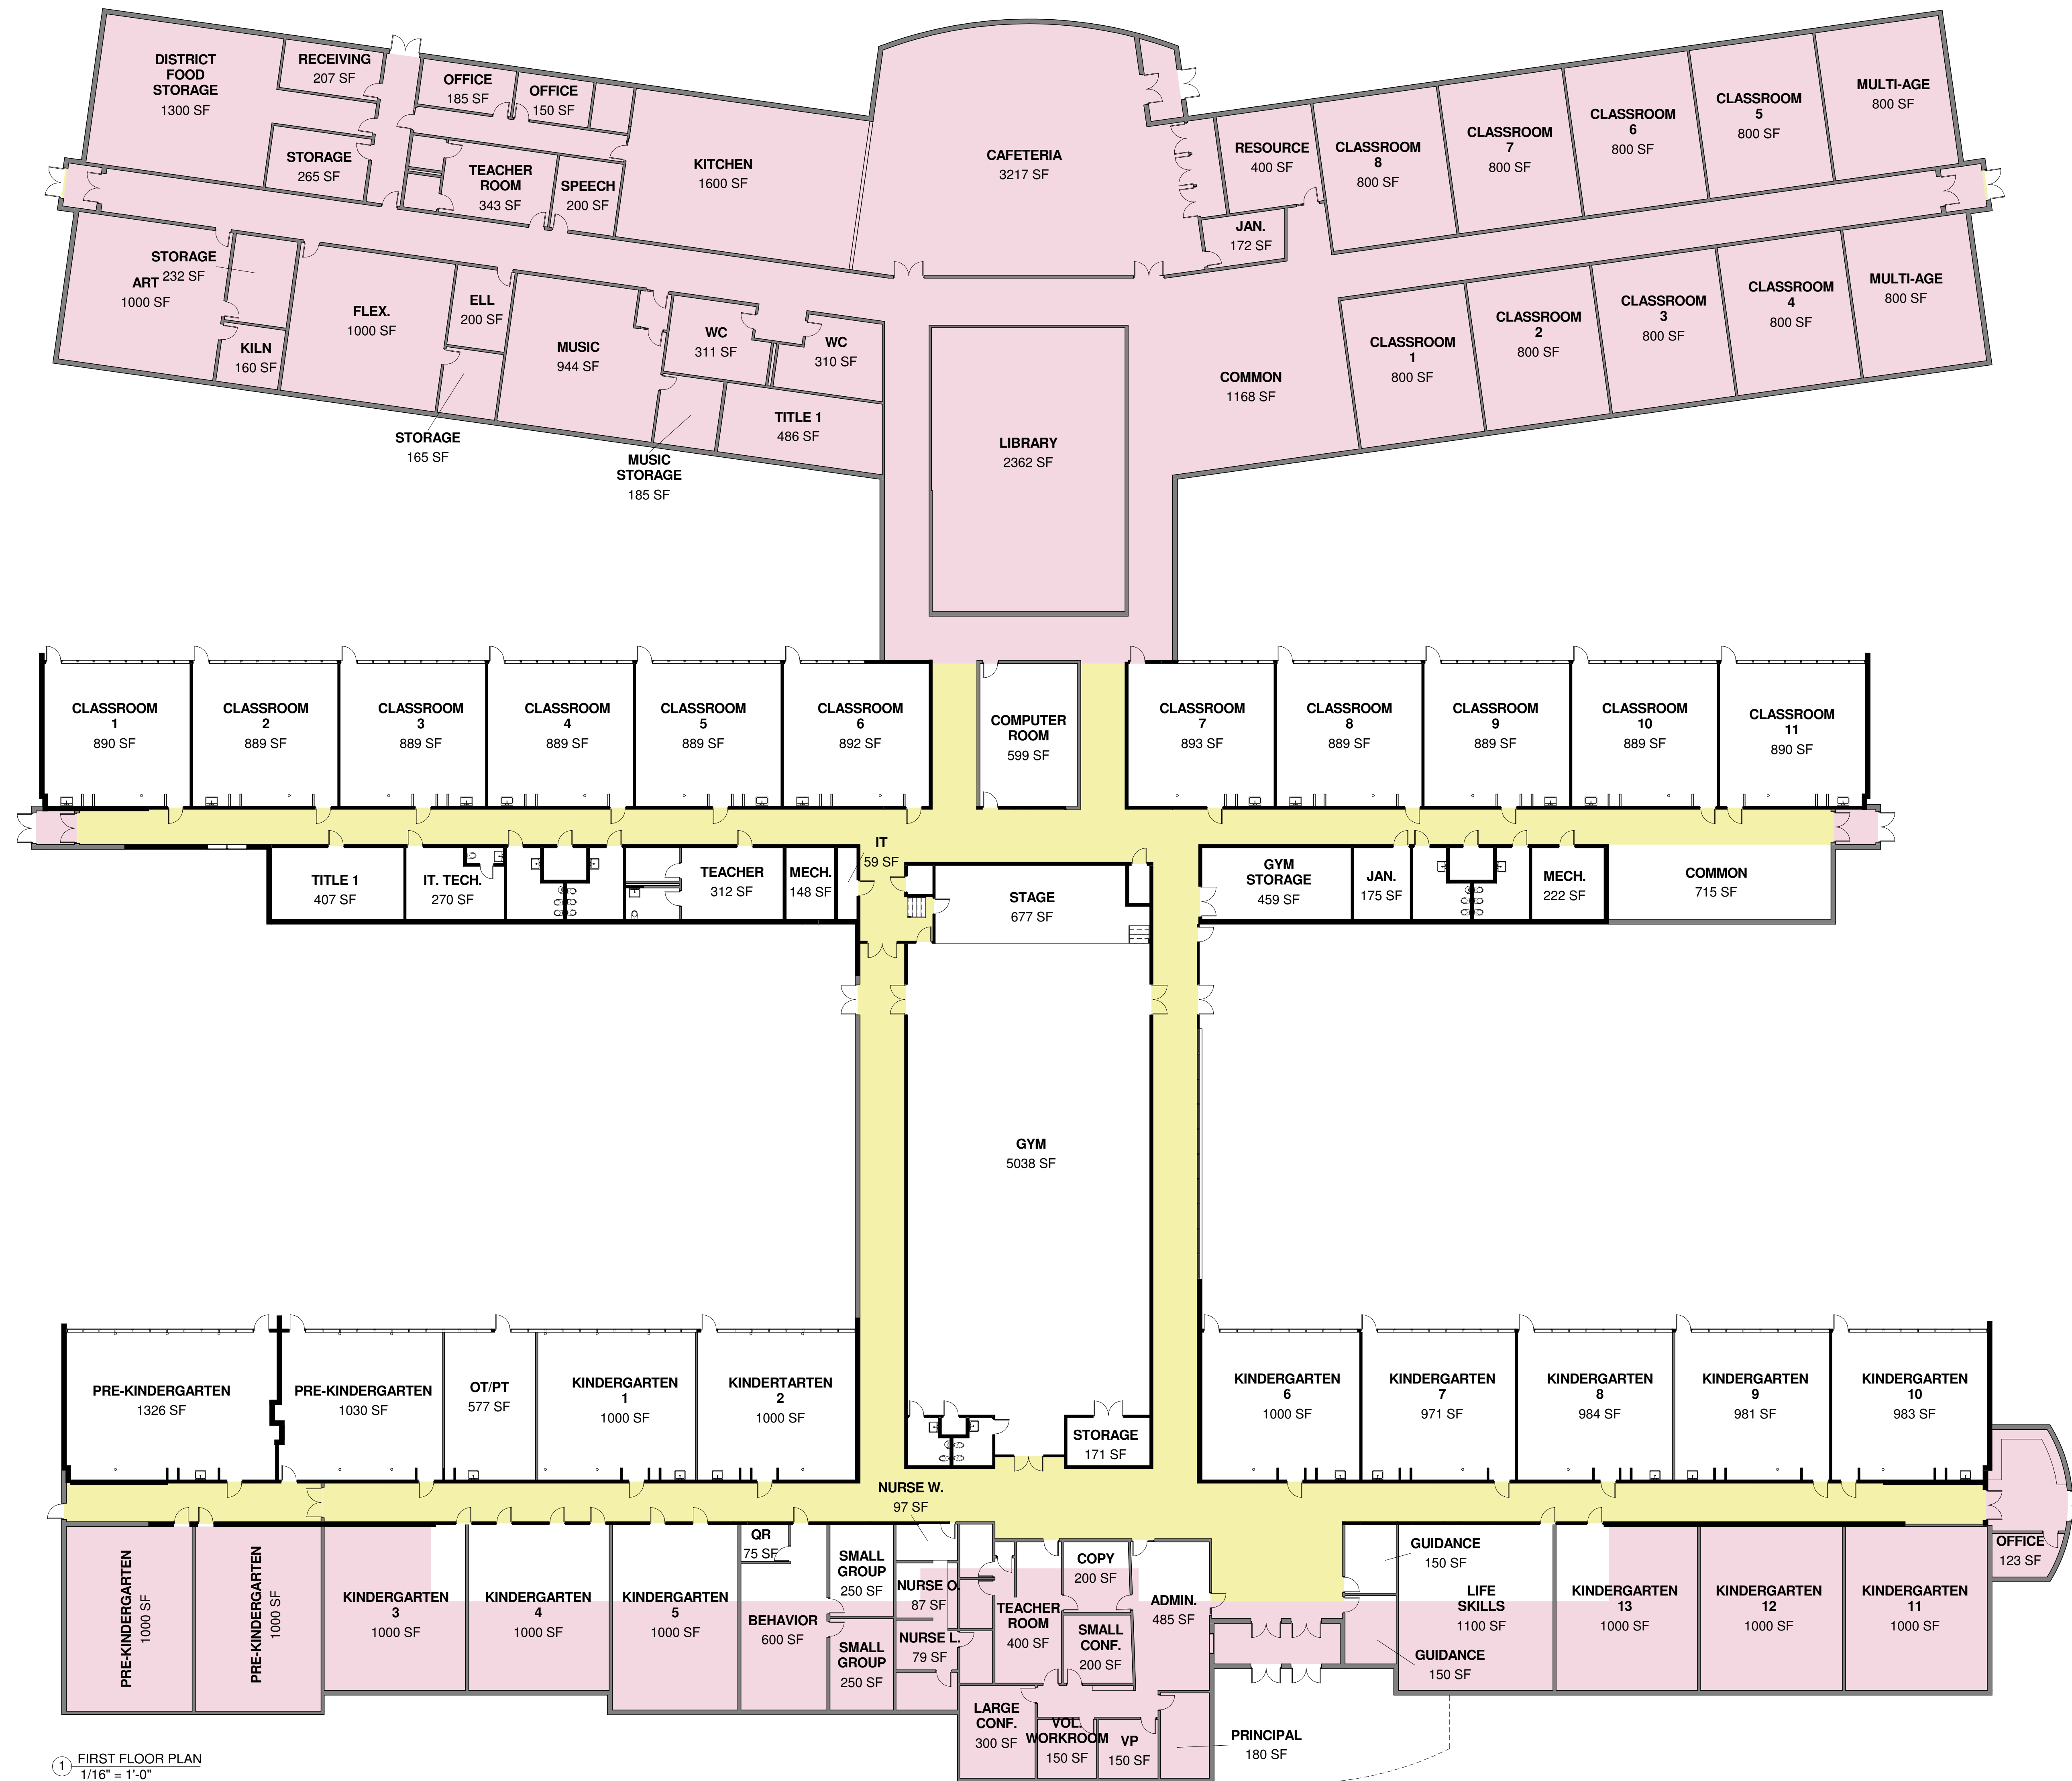

① FIRST FLOOR PLAN
1/16" = 1'-0"



BRUNSWICK SCHOOL DISTRICT
COFFIN ELEMENTARY SCHOOL