

# NEW IDEAS EMERGING:

- ART GALLERY
- BICYCLE PARKING
- WATER FEATURE
- NATURAL ENCLOSURE FOR OUTDOOR CLASSROOM
- WELLNESS ROOM & MEDITATION SPACE
- ARTS TECHNOLOGY
- OUTDOOR MURALS
- LINK TO FOOD & FARMING
- SCREEN FREE ZONE & PHONE STORAGE
- CAMPUS WAYFINDING
- NATURAL PLANTING
- CAFETERIA SKYLIGHT
- SUSTAINABILITY GRANTS
- SOCIAL SPACES


**FLOODING?**  
100 YEAR FLOOD PLAN WOULD IMPACT 28 + UPPER BOICEVILLE RD & WOULD BE PART OF CONSIDERATION & PLAN

**MORE PLAY SPACE & FIELDS FOR ATHLETICS: BASEBALL AND SOFTBALL? SOCCER?**  
CAN WE KEEP IT ALL ON CAMPUS?  
↓  
ESP IN RURAL AREA WHERE WE HAVE TO TRAVEL A LOT?

CURRENTLY HAVE TO TRAVEL

|   |     |
|---|-----|
| TOTAL EXISTING PARKING COUNT AT ELEMENTARY SCHOOL:  | 74  |
| TOTAL PROPOSED PARKING COUNT AT ELEMENTARY SCHOOL:  | 120 |
| TOTAL EXISTING PARKING COUNT AT MSHS:               | 245 |
| TOTAL PROPOSED PARKING COUNT AT MSHS:               | 387 |
| TOTAL EXISTING PARKING COUNT FOR THE ENTIRE CAMPUS: | 319 |
| TOTAL PROPOSED PARKING COUNT FOR THE ENTIRE CAMPUS: | 522 |

\*PARKING SPACES INCLUDE ADA SPOTS\*

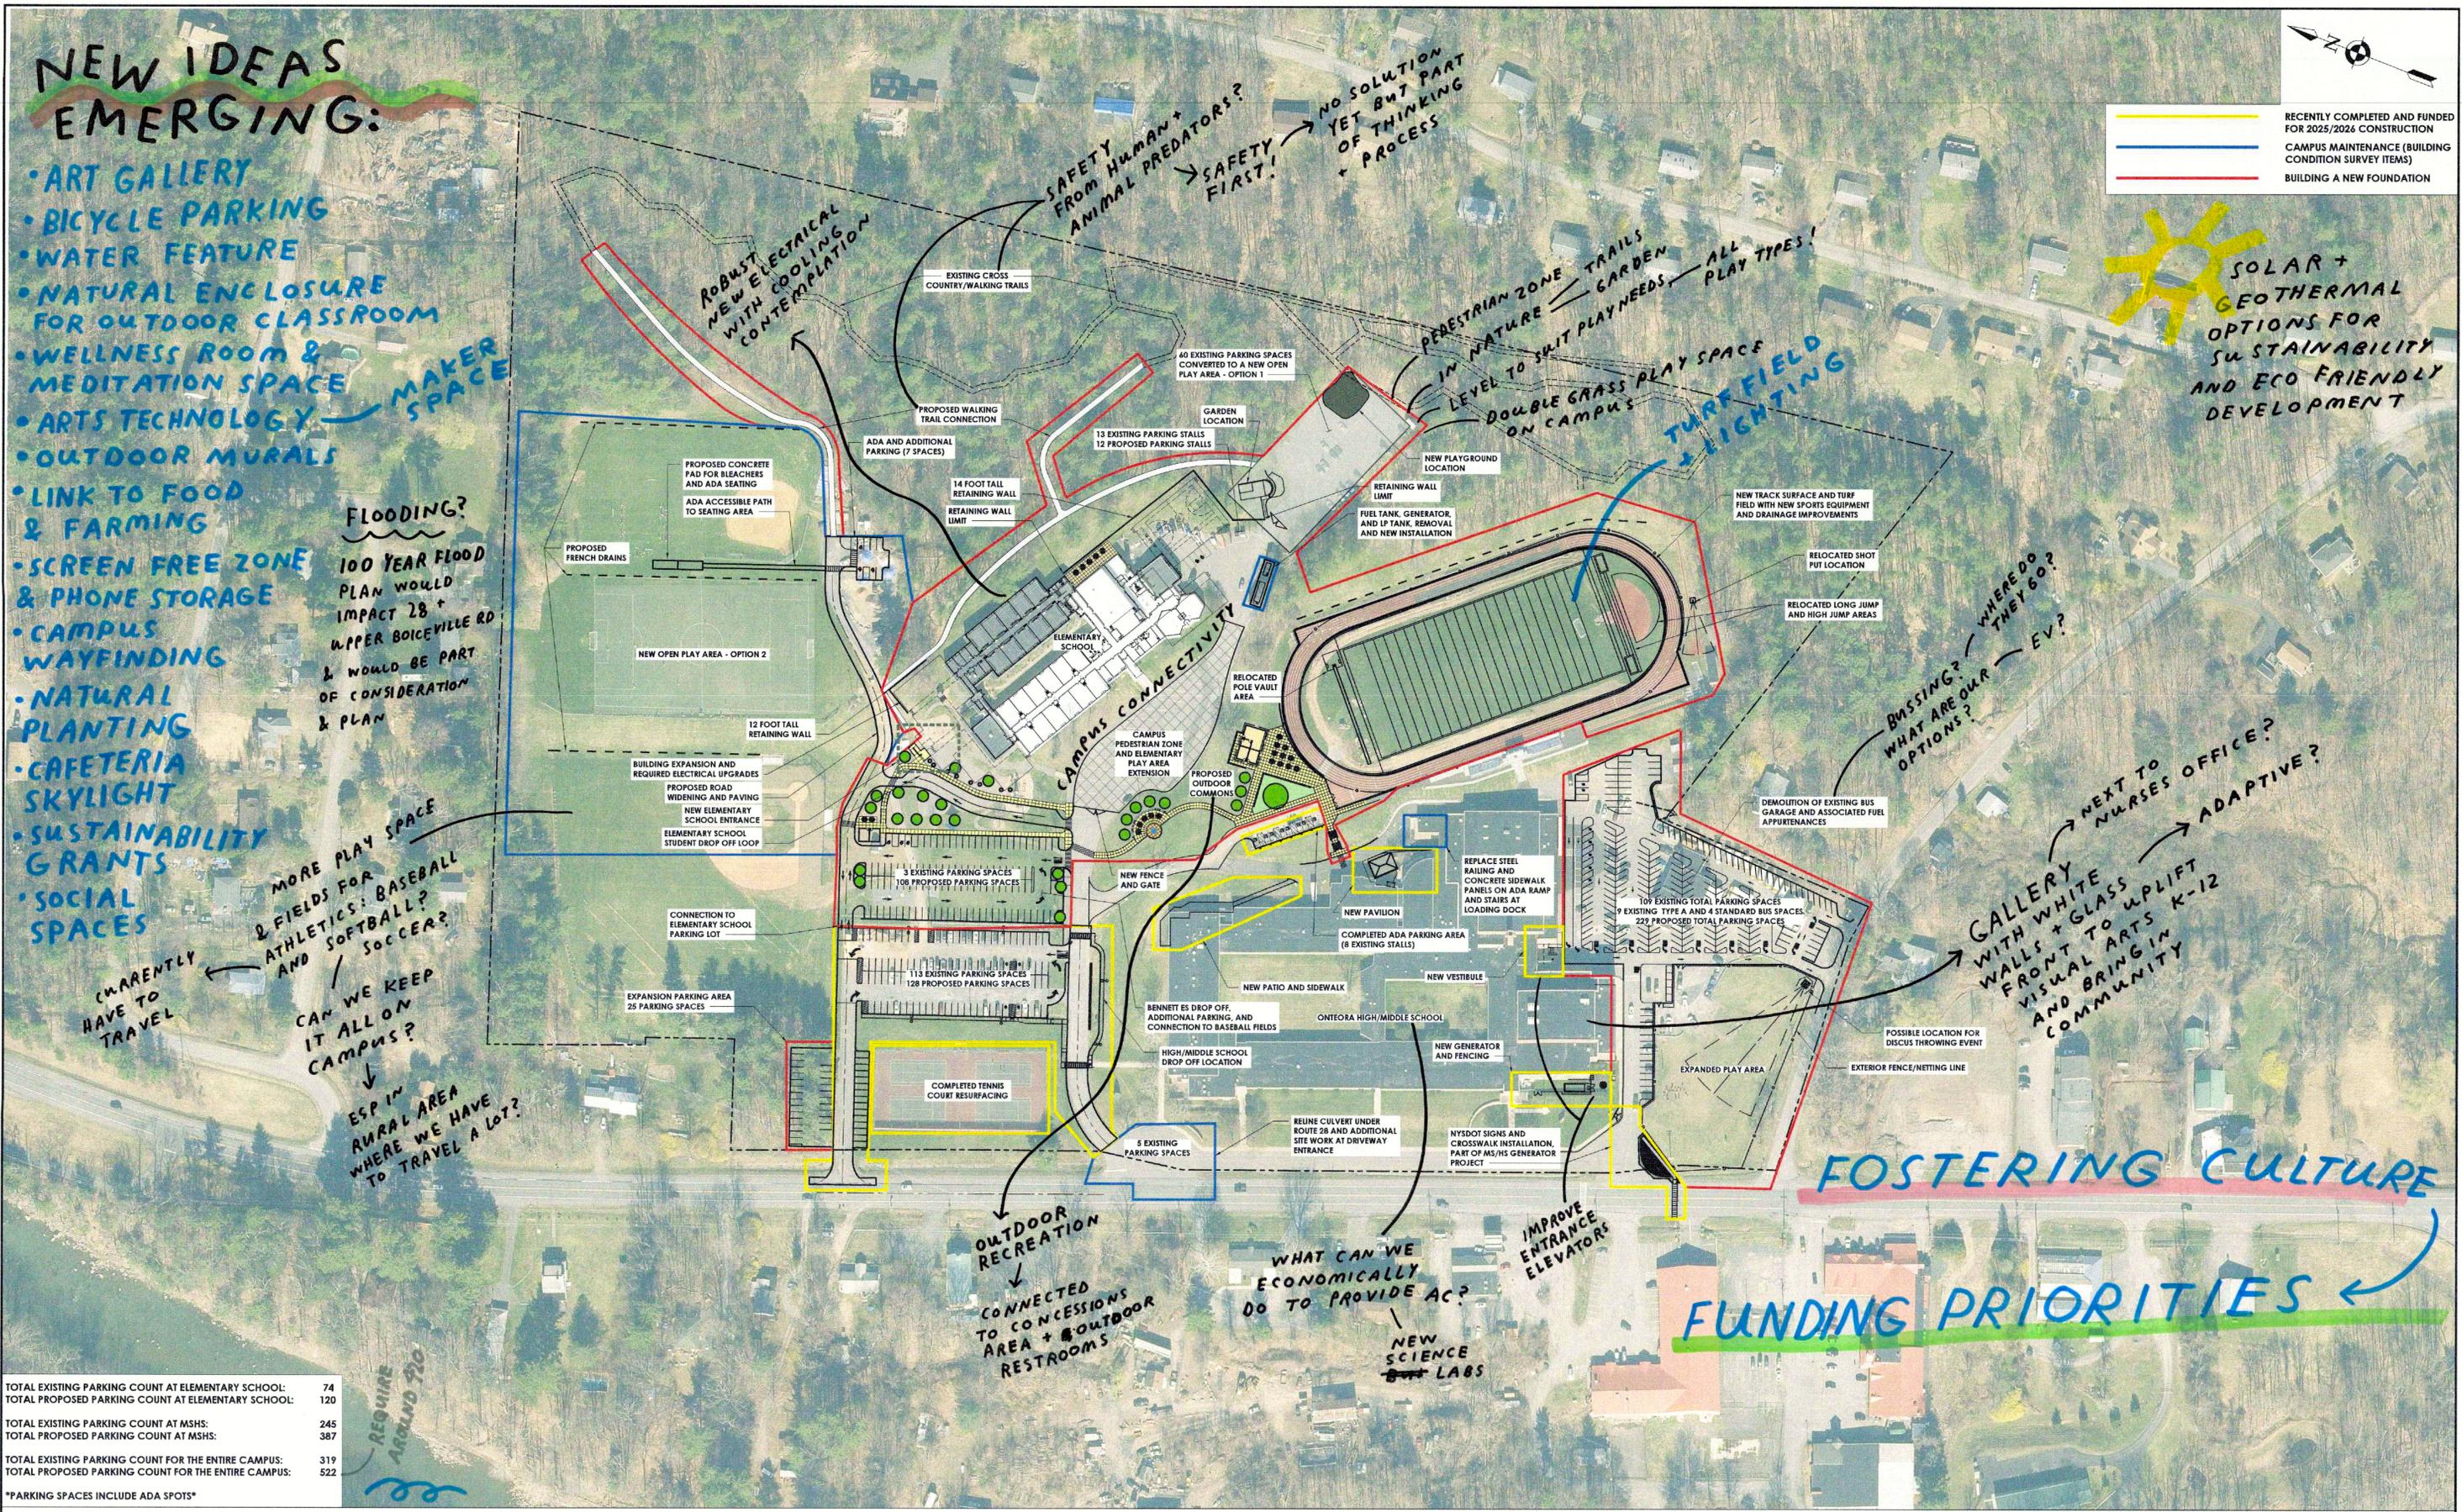

RECENTLY COMPLETED AND FUNDED FOR 2025/2026 CONSTRUCTION  
CAMPUS MAINTENANCE (BUILDING CONDITION SURVEY ITEMS)  
BUILDING A NEW FOUNDATION

**SOLAR + GEOTHERMAL**  
OPTIONS FOR SUSTAINABILITY AND ECO FRIENDLY DEVELOPMENT

BUSSING? WHERE DO THEY GO?  
WHAT ARE OUR OPTIONS? EV?

GALLERY WITH WHITE WALLS + GLASS FRONT TO UPLIFT VISUAL ARTS K-12 AND BRING IN COMMUNITY  
NEXT TO NURSES OFFICE?  
ADAPTIVE?

FOSTERING CULTURE

FUNDING PRIORITIES

SAFETY FROM HUMAN + ANIMAL PREDATORS?  
SAFETY FIRST!

NO SOLUTION YET BUT PART OF THINKING + PROCESS

PEDESTRIAN ZONE TRAILS IN NATURE GARDEN  
LEVEL TO SUIT PLAY NEEDS  
DOUBLE GRASS PLAY SPACE ON CAMPUS  
ALL PLAY TYPES!

TURF FIELD LIGHTING

OUTDOOR RECREATION  
CONNECTED TO CONCESSIONS AREA + OUTDOOR RESTROOMS

WHAT CAN WE ECONOMICALLY DO TO PROVIDE AC?  
NEW SCIENCE LABS

IMPROVE ENTRANCE ELEVATORS

REQUIRE AROUND 210